


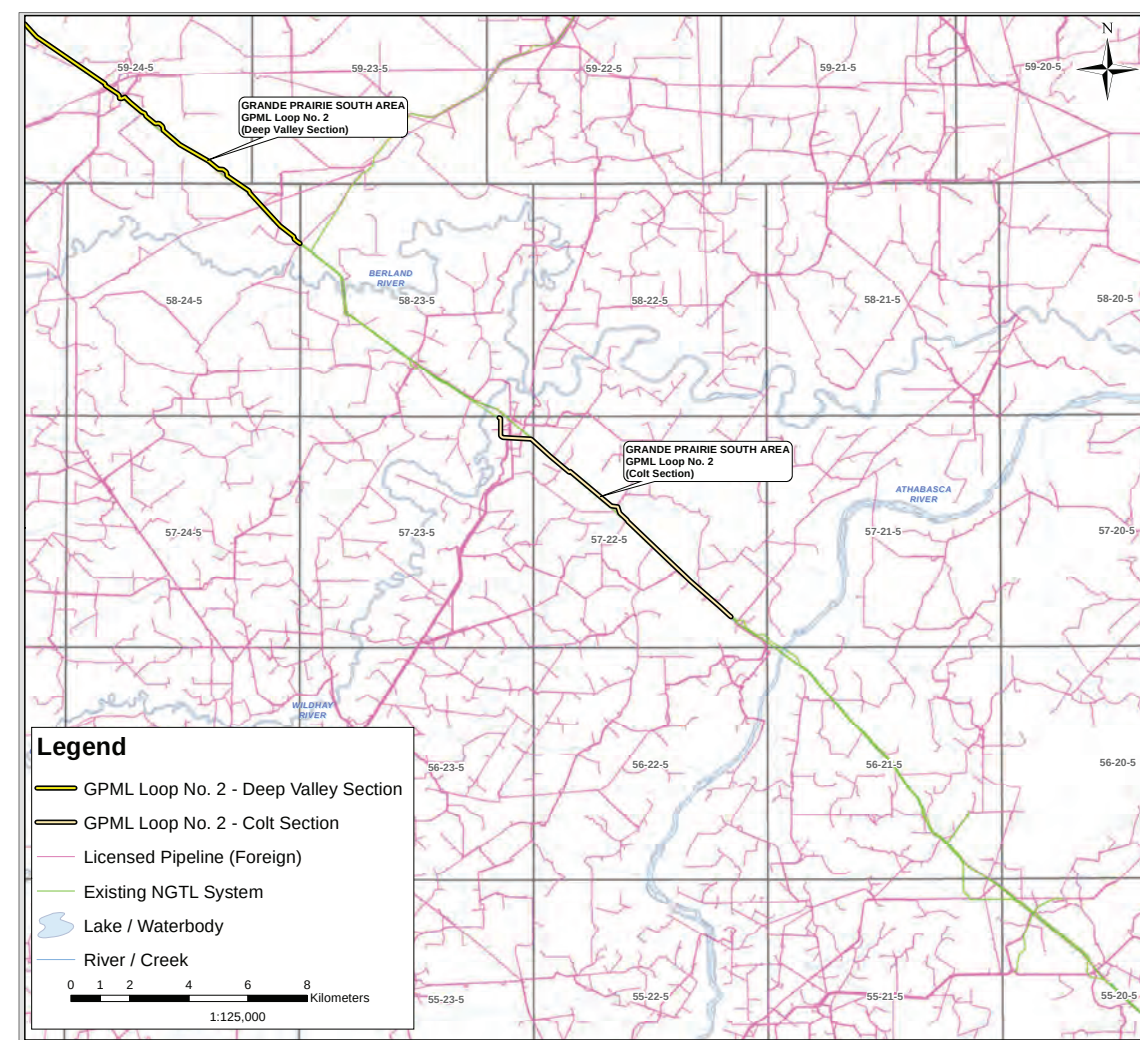


Plans and Profiles of: 2021 NGTL SYSTEM EXPANSION PROJECT


(Colt Section)

National Energy Board Certificate of Public Convenience and Necessity (GC-129)

NOVA GAS TRANSMISSION LTD.

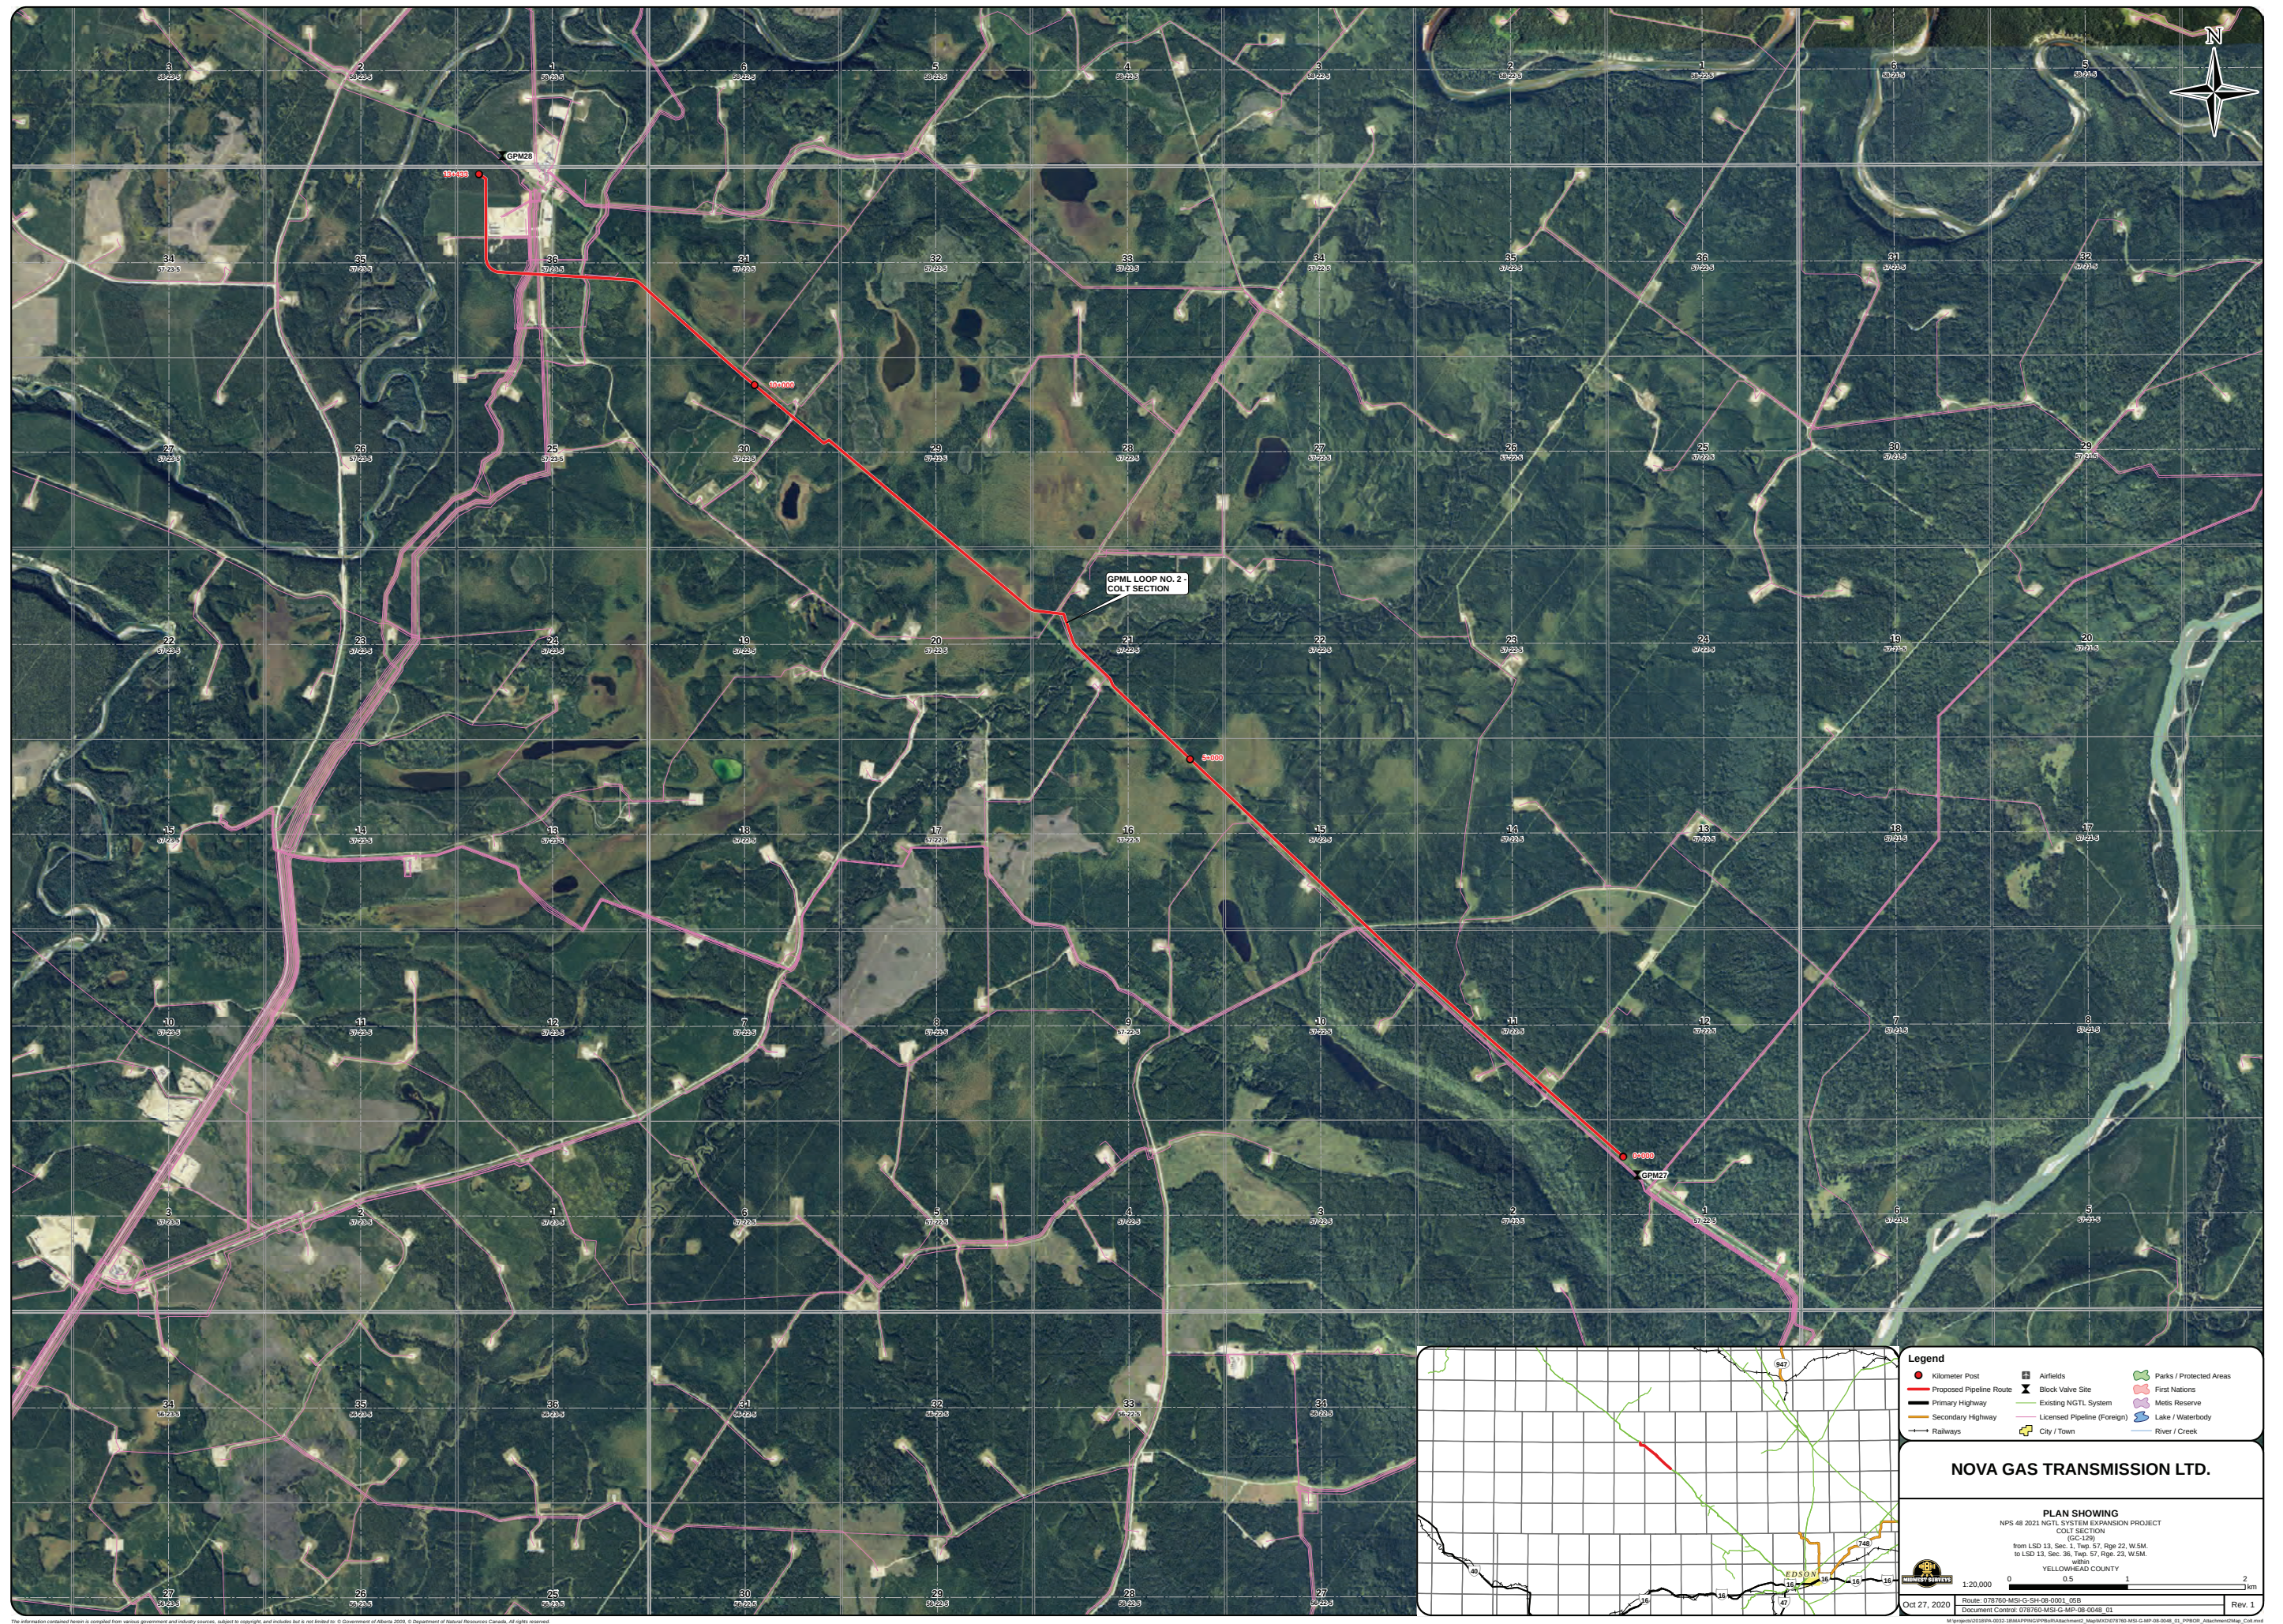


R/W DETAILS
N.T.S.

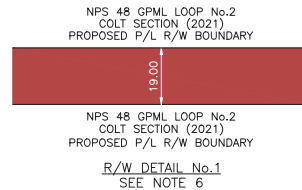


OWNERSHIP TRACT No.		C-8.0	C-7.0	C-6.0	C-5.0	C-4.0	C-3.0	C-2.0	C-1.0	
AREA (ha) AND LENGTH (m) OF PERMANENT EASEMENT		AREA 1.114 LENGTH 586.4	AREA 1.160 LENGTH 610.6	AREA 0.951 LENGTH 500.5	AREA 1.309 LENGTH 689.2	AREA 0.791 LENGTH 414.4	AREA 1.513 LENGTH 796.1	AREA 0.531 LENGTH 279.7	AREA 0.383 LENGTH 201.6	

PLAN
SCALE 1:7500

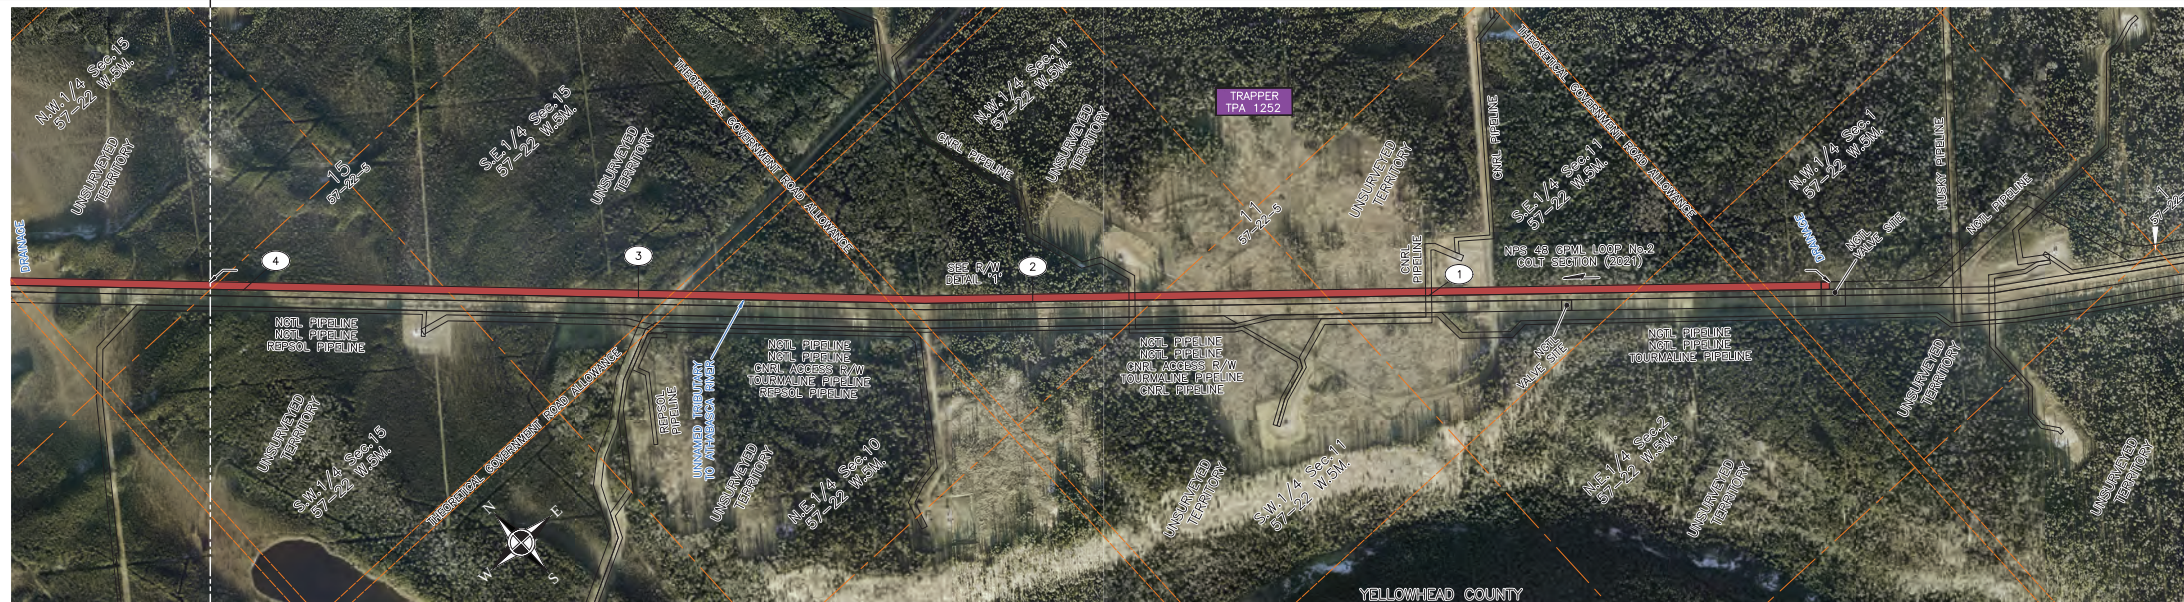

PIPELINE PLAN
AND PROFILE IN:
N.W.1/4 Sec.1
N.E.1/4 Sec.2
S.E.1/4 Sec.11
S.W.1/4 Sec.11
N.W.1/4 Sec.11
N.E.1/4 Sec.10
S.E.1/4 Sec.15
S.W.1/4 Sec.15
Twp.57 Rge.22 W.5M.
AND THROUGH THEORETICAL
ROAD ALLOWANCES

PROFILE
SCALE
1:7500 HOR.
1:2000 VERT.

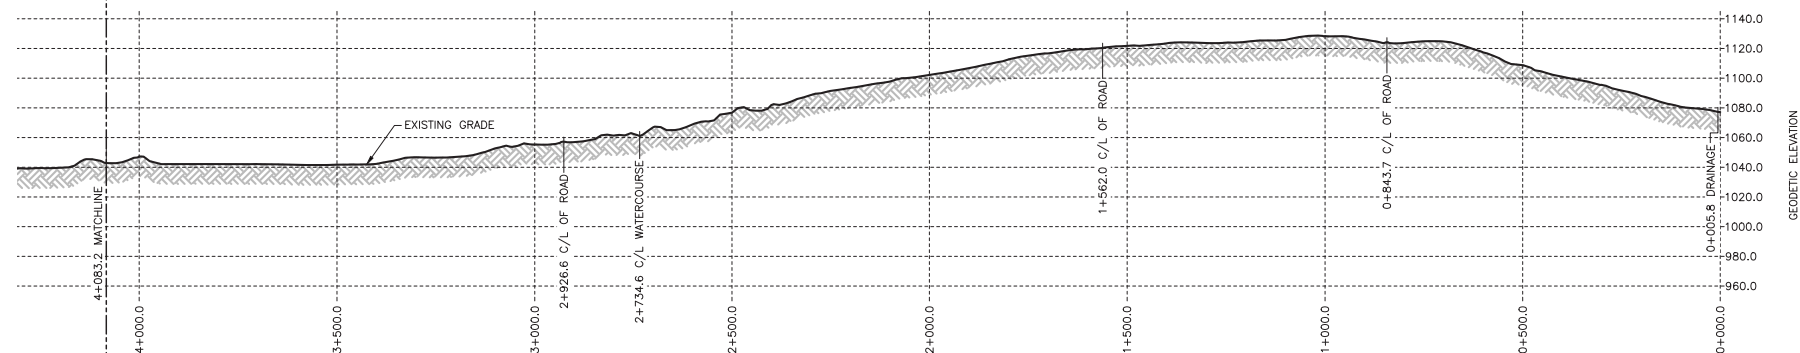

GENERAL NOTES

1. ALL CHANGES AND DIMENSIONS ARE IN METRES UNLESS NOTED OTHERWISE.
2. PLAN AND PROFILE INFORMATION HAS BEEN OBTAINED FROM LIDAR DATA AND FIELD SURVEY.
3. THIS DOCUMENT IS NOT A PLAN OF SURVEY, BUT IS A GRAPHICAL REPRESENTATION OF THE APPROXIMATE SIZE, CONFIGURATION AND LOCATION OF PROPERTY OWNERSHIP. IT IS NOT INTENDED TO BE USED FOR LEGAL DESCRIPTIONS, CALCULATING EXACT DIMENSIONS OR PROPERTY AREAS.
4. CONVERSION FACTOR FOR HECTARES TO ACRES IS:
1 HECTARE = 2.4710 ACRES.
5. FULL SIZE DRAWINGS ARE PLOTTED ON 707 x 1000 (B1 SIZED PAPER). REDUCED SIZE DRAWINGS ARE NOT TO SCALE.
6. RIGHT-OF-WAY WIDTH WILL VARY AT SPECIFIC LOCATIONS DUE TO ENGINEERING AND CONSTRUCTION RESTRICTIONS.
7. CHAINAGES SHOWN ARE CONTOUR.

[illegible]

LEGEND

	KILOMETRE POST
	PROPOSED PIPELINE RIGHT OF WAY
	PROPOSED VALVE SITE
	PROPERTY BOUNDARY
	TRAPPER BOUNDARY
	DIRECTION OF FLOW
A/R	ACCESS ROAD
P/L	PIPELINE
R/W	RIGHT-OF-WAY
NPS	NOMINAL PIPE SIZE
m	METRES
ha	HECTARES
NGTL	NOVA GAS TRANSMISSION LTD.

REVISIONS

[illegible]

CER APPROVAL

LAND TITLES STAMP

PLAN No.
ENTERED AND REGISTERED
ON _____
INSTRUMENT No. _____
A.D. RE _____

PIPELINE INFORMATION

PROJECT DEF. No.		LIMITS OF SHEET				
PROJECT MAPPER		QTR.	SEC.	TWP.	RGE.	MER.
UPSTREAM		N.W.	1	57	22	5
DOWNSTREAM		S.W.	15	57	22	5



TC Energy




NPS 48 GPML LOOP No.2 - COLT SECTION (2021)

FLOC: 78760	STATION: 0+000.0 TO 4+083.2	DISCIPLINE: 10
-------------	-----------------------------	----------------


PLAN AND PROFILE

ALBERTA

SCALE: 1"=500'	DRAWING No 78760-10-M1-02-001	REV 00
----------------	-------------------------------	--------

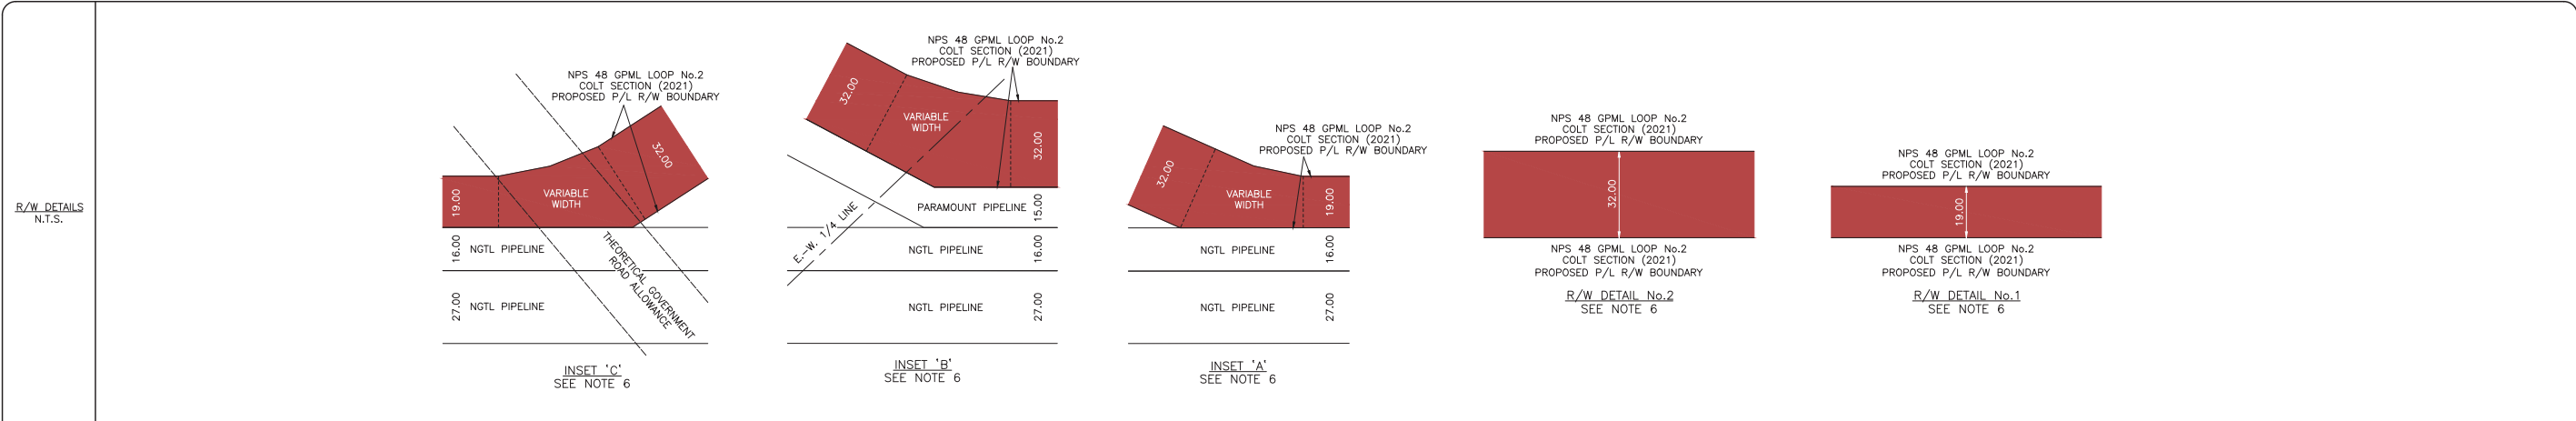

OWNERSHIP TRACT No.		C-17.0	C-16.0	C-15.0	C-14.0	C-13.0	C-12.0	C-11.0	C-10.0	C-9.0	
AREA (ha) AND LENGTH (m) OF PERMANENT EASEMENT		AREA 0.135 LENGTH 71.2	AREA 1.909 LENGTH 1004.6	AREA 0.526 LENGTH 276.7	AREA 1.469 LENGTH 772.5	AREA 1.774 LENGTH 561.7	AREA 1.863 LENGTH 651.7	AREA 0.937 LENGTH 493.0	AREA 1.171 LENGTH 616.2	AREA 1.048 LENGTH 551.7	

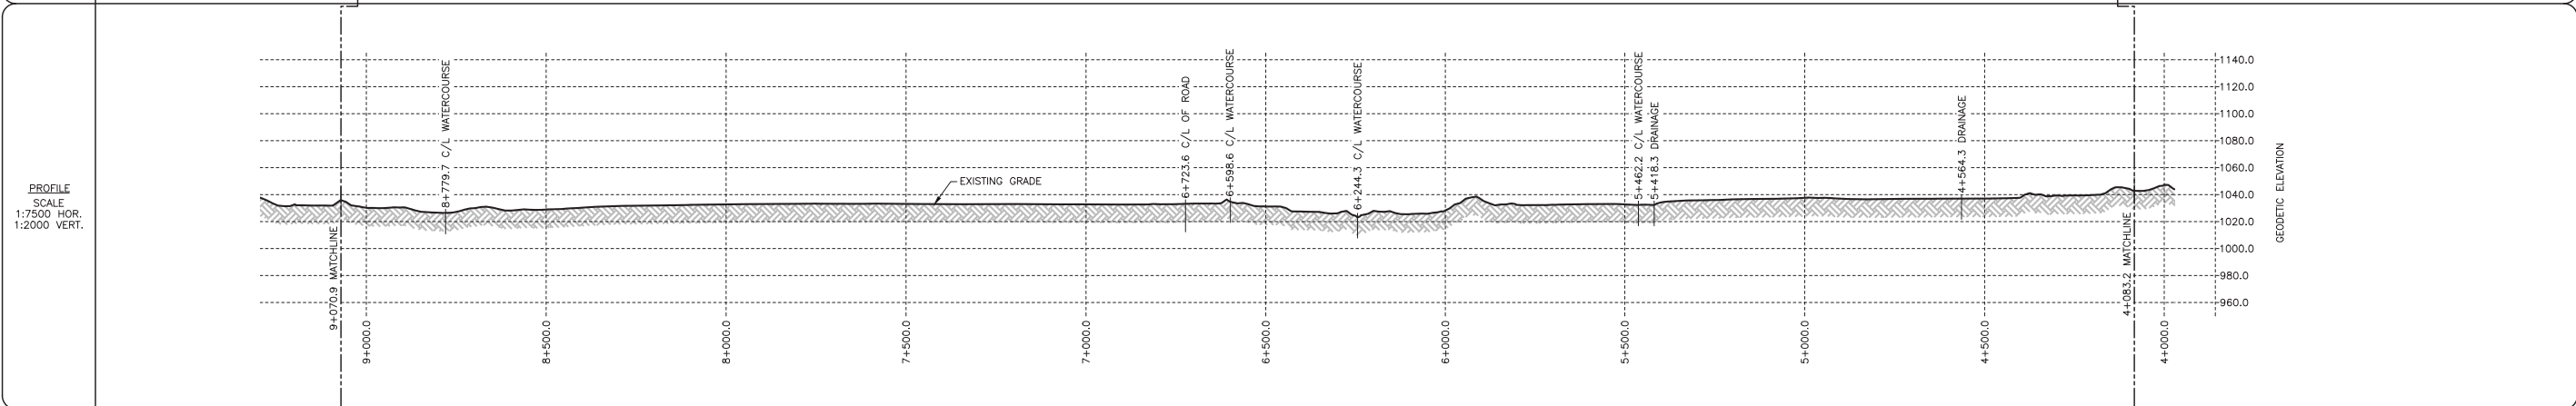

GENERAL NOTES	REFERENCE DRAWINGS		LEGEND	REVISIONS						CER APPROVAL	LAND TITLES STAMP	PIPELINE INFORMATION									
1. ALL CHAINAGES AND DIMENSIONS ARE IN METRES UNLESS NOTED OTHERWISE. 2. PLAN AND PROFILE INFORMATION HAS BEEN OBTAINED FROM LIDAR AND FIELD SURVEY. 3. THIS DOCUMENT IS NOT A PLAN OF SURVEY, BUT IS A GRAPHICAL REPRESENTATION OF THE APPROXIMATE SIZE, CONFIGURATION AND LOCATION OF PROPERTY OWNERSHIP. IT IS NOT INTENDED TO BE USED FOR LEGAL DESCRIPTIONS, CALCULATING EXACT DIMENSIONS OR PROPERTY AREAS. 4. CONVERSION FACTOR FOR HECTARES TO ACRES IS: 1 HECTARE = 2.4710 ACRES. 5. FULL SIZE DRAWINGS ARE PLOTTED ON 707 x 1000 (B1 SIZED PAPER). REDUCED SIZE DRAWINGS ARE NOT TO SCALE. 6. RIGHT-OF-WAY WIDTH WILL VARY AT SPECIFIC LOCATIONS DUE TO ENGINEERING AND CONSTRUCTION RESTRICTIONS. 7. CHAINAGES SHOWN ARE CONTOUR.	DRAWING No.	TITLE																			


R/W DETAILS N.T.S.								
OWNERSHIP TRACT No.		C-23.0	C-22.0	C-21.0	C-20.0	C-19.0	C-18.0	
AREA (ha) AND LENGTH (m) OF PERMANENT EASEMENT		AREA 2.534 LENGTH 792.0	AREA 1.907 LENGTH 595.5	AREA 2.608 LENGTH 836.7	AREA 2.115 LENGTH 846.1	AREA 0.643 LENGTH 257.4	AREA 2.587 LENGTH 1040.0	



PIPELINE PLAN
AND PROFILE IN:
N.E.1/4 Sec.30
N.W.1/4 Sec.30
S.W.1/4 Sec.31
Twp.57 Rge.22 W.5M.

S.E.1/4 Sec.36
S.W.1/4 Sec.36
N.W.1/4 Sec.36
Twp.57 Rge.23 W.5M.
AND THROUGH THEORETICAL
ROAD ALLOWANCES

FOR CONTINUATION SEE DRAWING 78760-10-ML-02-002

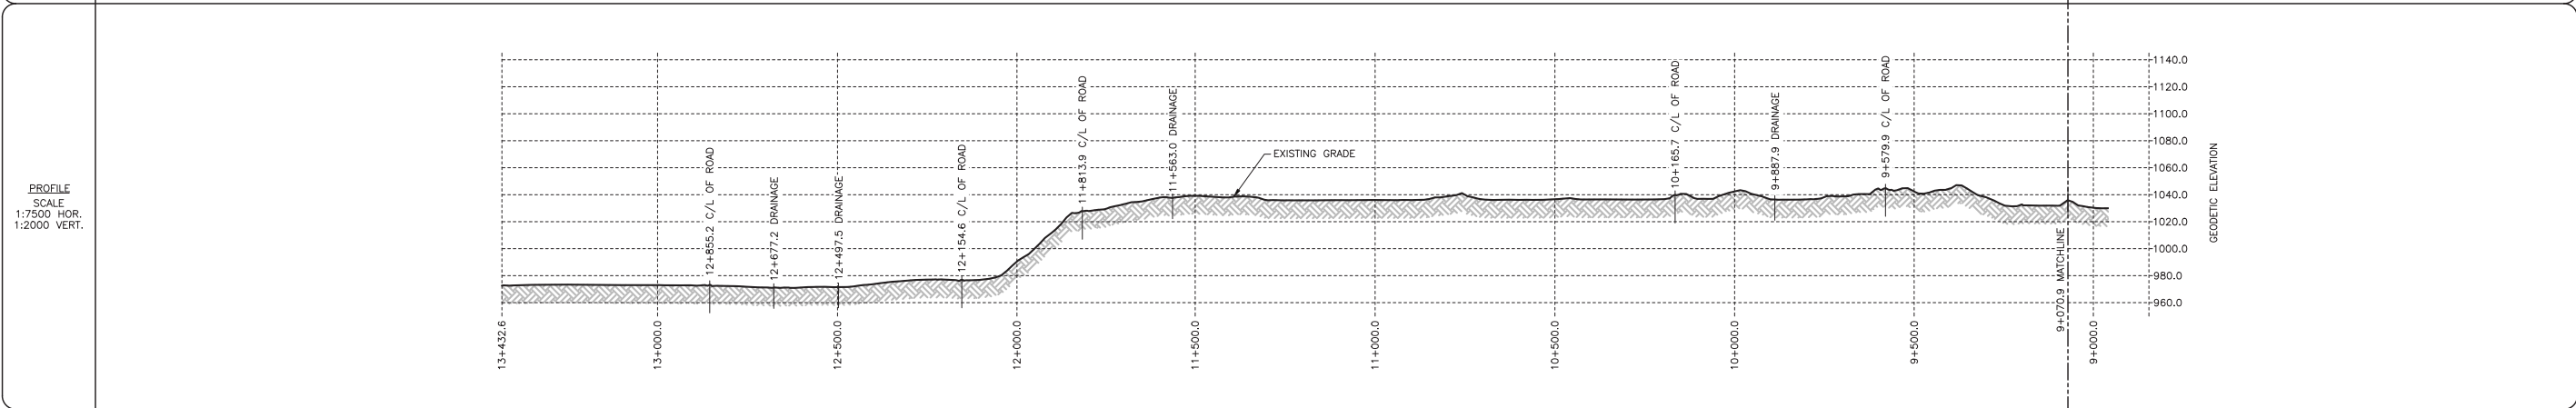

GENERAL NOTES	REFERENCE DRAWINGS	LEGEND	REVISIONS	CER APPROVAL	LAND TITLES STAMP	PIPELINE INFORMATION
1. ALL CHAINAGES AND DIMENSIONS ARE IN METRES UNLESS NOTED OTHERWISE. 2. PLAN AND PROFILE INFORMATION HAS BEEN OBTAINED FROM LIDAR AND FIELD SURVEY. 3. THIS DOCUMENT IS NOT A PLAN OF SURVEY, BUT IS A GRAPHICAL REPRESENTATION OF THE APPROXIMATE SIZE, CONFIGURATION AND LOCATION OF PROPERTY OWNERSHIP. IT IS NOT INTENDED TO BE USED FOR LEGAL DESCRIPTIONS, CALCULATING EXACT DIMENSIONS OR PROPERTY AREAS. 4. CONVERSION FACTOR FOR HECTARES TO ACRES IS: 1 HECTARE = 2.4710 ACRES. 5. FULL SIZE DRAWINGS ARE PLOTTED ON 707 x 1000 (B1 SIZED PAPER). REDUCED SIZE DRAWINGS ARE NOT TO SCALE. 6. RIGHT-OF-WAY WIDTH WILL VARY AT SPECIFIC LOCATIONS DUE TO ENGINEERING AND CONSTRUCTION RESTRICTIONS. 7. CHAINAGES SHOWN ARE CONTOUR.	DRAWING No. - TITLE	(KP) KILOMETRE POST PROPOSED PIPELINE RIGHT OF WAY PROPOSED VALVE SITE PROPERTY BOUNDARY TRAPPER BOUNDARY DIRECTION OF FLOW ACCESS ROAD PIPELINE RIGHT-OF-WAY NOMINAL PIPE SIZE METRES HECTARES NOVA GAS TRANSMISSION LTD.	NO. DESCRIPTION DATE REV BY CHK BY APP BY 0 PLAN ISSUED 04/20/20 JA DB WM		PLAN No. ENTERED AND REGISTERED ON INSTRUMENT No. A.D. REGISTRAR	PROJECT DEF. No. PROJECT MANAGER LIMITS OF SHEET QTR. SEC. TWP. RGE. MER. UPSTREAM N.E. 30 57 22 5 DOWNSTREAM N.W. 36 57 23 5 NPS 48 GPM L No.2 - COLT SECTION (2021) FLOC: 78760 STATION: 9+070.9 TO 13+432.6 DISCIPLINE: 10 PLAN AND PROFILE ALBERTA SCALE 1:7500 DRAWING No. 78760-10-ML-02-003 REV 00

NOVA Gas Transmission Ltd.

**2021 NGTL System Expansion Project
(Colt Section)**

Book of Reference

November 2020

MSI Tract Number	Municipality	Land Description	Landowner(s)	Land User(s)	Length (m)	Width (m)	Area (ha)
C-1.0	YELLOWHEAD COUNTY	NW 01-057-22 W5M	HER MAJESTY THE QUEEN (ALBERTA)	TRAPPER TPA 1252 (COLIN TRUMAN)	201.6	19.00	0.383
C-2.0	YELLOWHEAD COUNTY	NE 02-057-22 W5M	HER MAJESTY THE QUEEN (ALBERTA)	TRAPPER TPA 1252 (COLIN TRUMAN)	279.7	19.00	0.531
C-3.0	YELLOWHEAD COUNTY	SE 11-057-22 W5M	HER MAJESTY THE QUEEN (ALBERTA)	TRAPPER TPA 1252 (COLIN TRUMAN)	796.1	19.00	1.513
C-4.0	YELLOWHEAD COUNTY	SW 11-057-22 W5M	HER MAJESTY THE QUEEN (ALBERTA)	TRAPPER TPA 1252 (COLIN TRUMAN)	416.4	19.00	0.791
C-5.0	YELLOWHEAD COUNTY	NW 11-057-22 W5M	HER MAJESTY THE QUEEN (ALBERTA)	TRAPPER TPA 1252 (COLIN TRUMAN)	689.2	19.00	1.309
C-6.0	YELLOWHEAD COUNTY	NE 10-057-22 W5M	HER MAJESTY THE QUEEN (ALBERTA)	TRAPPER TPA 1252 (COLIN TRUMAN)	500.5	19.00	0.951
C-7.0	YELLOWHEAD COUNTY	SE 15-057-22 W5M	HER MAJESTY THE QUEEN (ALBERTA)	TRAPPER TPA 1252 (COLIN TRUMAN)	610.6	19.00	1.160
C-8.0	YELLOWHEAD COUNTY	SW 15-057-22 W5M	HER MAJESTY THE QUEEN (ALBERTA)	TRAPPER TPA 1252 (COLIN TRUMAN)	586.4	19.00	1.114

MSI Tract Number	Municipality	Land Description	Landowner(s)	Land User(s)	Length (m)	Width (m)	Area (ha)
C-9.0	YELLOWHEAD COUNTY	NW 15-057-22 W5M	HER MAJESTY THE QUEEN (ALBERTA)	TRAPPER TPA 1252 (COLIN TRUMAN)	551.7	19.00	1.048
C-10.0	YELLOWHEAD COUNTY	NE 16-057-22 W5M	HER MAJESTY THE QUEEN (ALBERTA)	TRAPPER TPA 1252 (COLIN TRUMAN)	616.2	19.00	1.171
C-11.0	YELLOWHEAD COUNTY	SE 21-057-22 W5M	HER MAJESTY THE QUEEN (ALBERTA)	TRAPPER TPA 1252 (COLIN TRUMAN)	493.0	19.00	0.937
C-12.0	YELLOWHEAD COUNTY	SW 21-057-22 W5M	HER MAJESTY THE QUEEN (ALBERTA)	TRAPPER TPA 1252 (COLIN TRUMAN)	651.7	19.00 & 32.00 & VARIABLE WIDTH	1.863
C-13.0	YELLOWHEAD COUNTY	NW 21-057-22 W5M	HER MAJESTY THE QUEEN (ALBERTA)	TRAPPER TPA 1252 (COLIN TRUMAN)	561.7	32.00 & VARIABLE WIDTH	1.774
C-14.0	YELLOWHEAD COUNTY	NE 20-057-22 W5M	HER MAJESTY THE QUEEN (ALBERTA)	TRAPPER TPA 1252 (COLIN TRUMAN)	772.5	19.00 & VARIABLE WIDTH	1.469
C-15.0	YELLOWHEAD COUNTY	SE 29-057-22 W5M	HER MAJESTY THE QUEEN (ALBERTA)	TRAPPER TPA 1252 (COLIN TRUMAN)	276.7	19.00	0.526
C-16.0	YELLOWHEAD COUNTY	SW 29-057-22 W5M	HER MAJESTY THE QUEEN (ALBERTA)	TRAPPER TPA 1252 (COLIN TRUMAN)	1004.6	19.00	1.909
C-17.0	YELLOWHEAD COUNTY	NW 29-057-22 W5M	HER MAJESTY THE QUEEN (ALBERTA)	TRAPPER TPA 1252 (COLIN TRUMAN)	71.2	19.00	0.135

MSI Tract Number	Municipality	Land Description	Landowner(s)	Land User(s)	Length (m)	Width (m)	Area (ha)
C-18.0	YELLOWHEAD COUNTY	NE 30-057-22 W5M	HER MAJESTY THE QUEEN (ALBERTA)	TRAPPER TPA 1252 (COLIN TRUMAN)	1040.0	19.00 &25.00 & 32.00	2.587
C-19.0	YELLOWHEAD COUNTY	NW 30-057-22 W5M	HER MAJESTY THE QUEEN (ALBERTA)	TRAPPER TPA 1252 (COLIN TRUMAN)	257.4	25.00	0.643
C-20.0	YELLOWHEAD COUNTY	SW 31-057-22 W5M	HER MAJESTY THE QUEEN (ALBERTA)	TRAPPER TPA 1252 (COLIN TRUMAN)	846.1	25.00	2.115
C-21.0	YELLOWHEAD COUNTY	SE 36-057-23 W5M	HER MAJESTY THE QUEEN (ALBERTA)	TRAPPER TPA 1252 (COLIN TRUMAN)	836.7	25.00 & 32.00 & VARIABLE WIDTH	2.608
C-22.0	YELLOWHEAD COUNTY	SW 36-057-23 W5M	HER MAJESTY THE QUEEN (ALBERTA)	TRAPPER TPA 1252 (COLIN TRUMAN)	595.5	32.00	1.907
C-23.0	YELLOWHEAD COUNTY	NW 36-057-23 W5M	HER MAJESTY THE QUEEN (ALBERTA)	TRAPPER TPA 1252 (COLIN TRUMAN)	792.0	32.00	2.534