

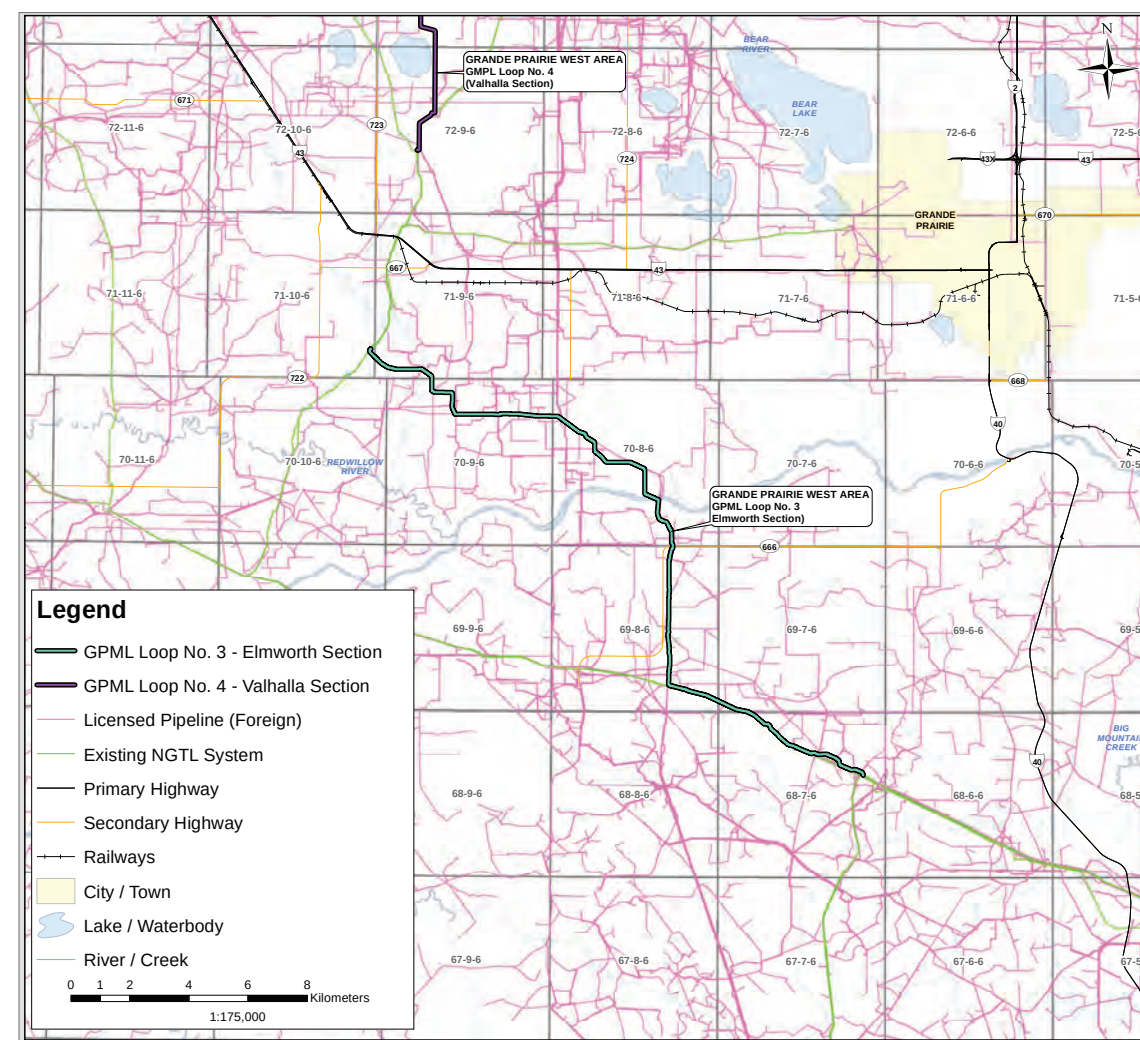


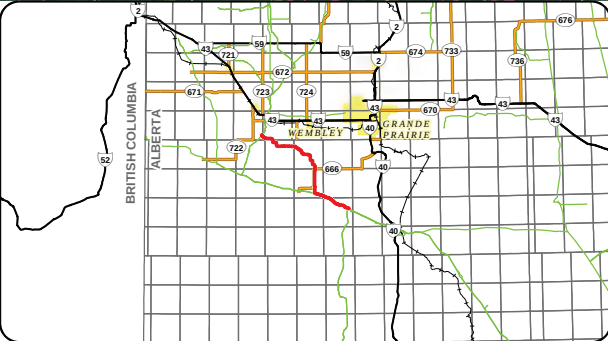

Plans and Profiles of: 2021 NGTL SYSTEM EXPANSION PROJECT

(Elmworth Section)
National Energy Board Certificate of Public Convenience and Necessity (GC-129)

NOVA GAS TRANSMISSION LTD.

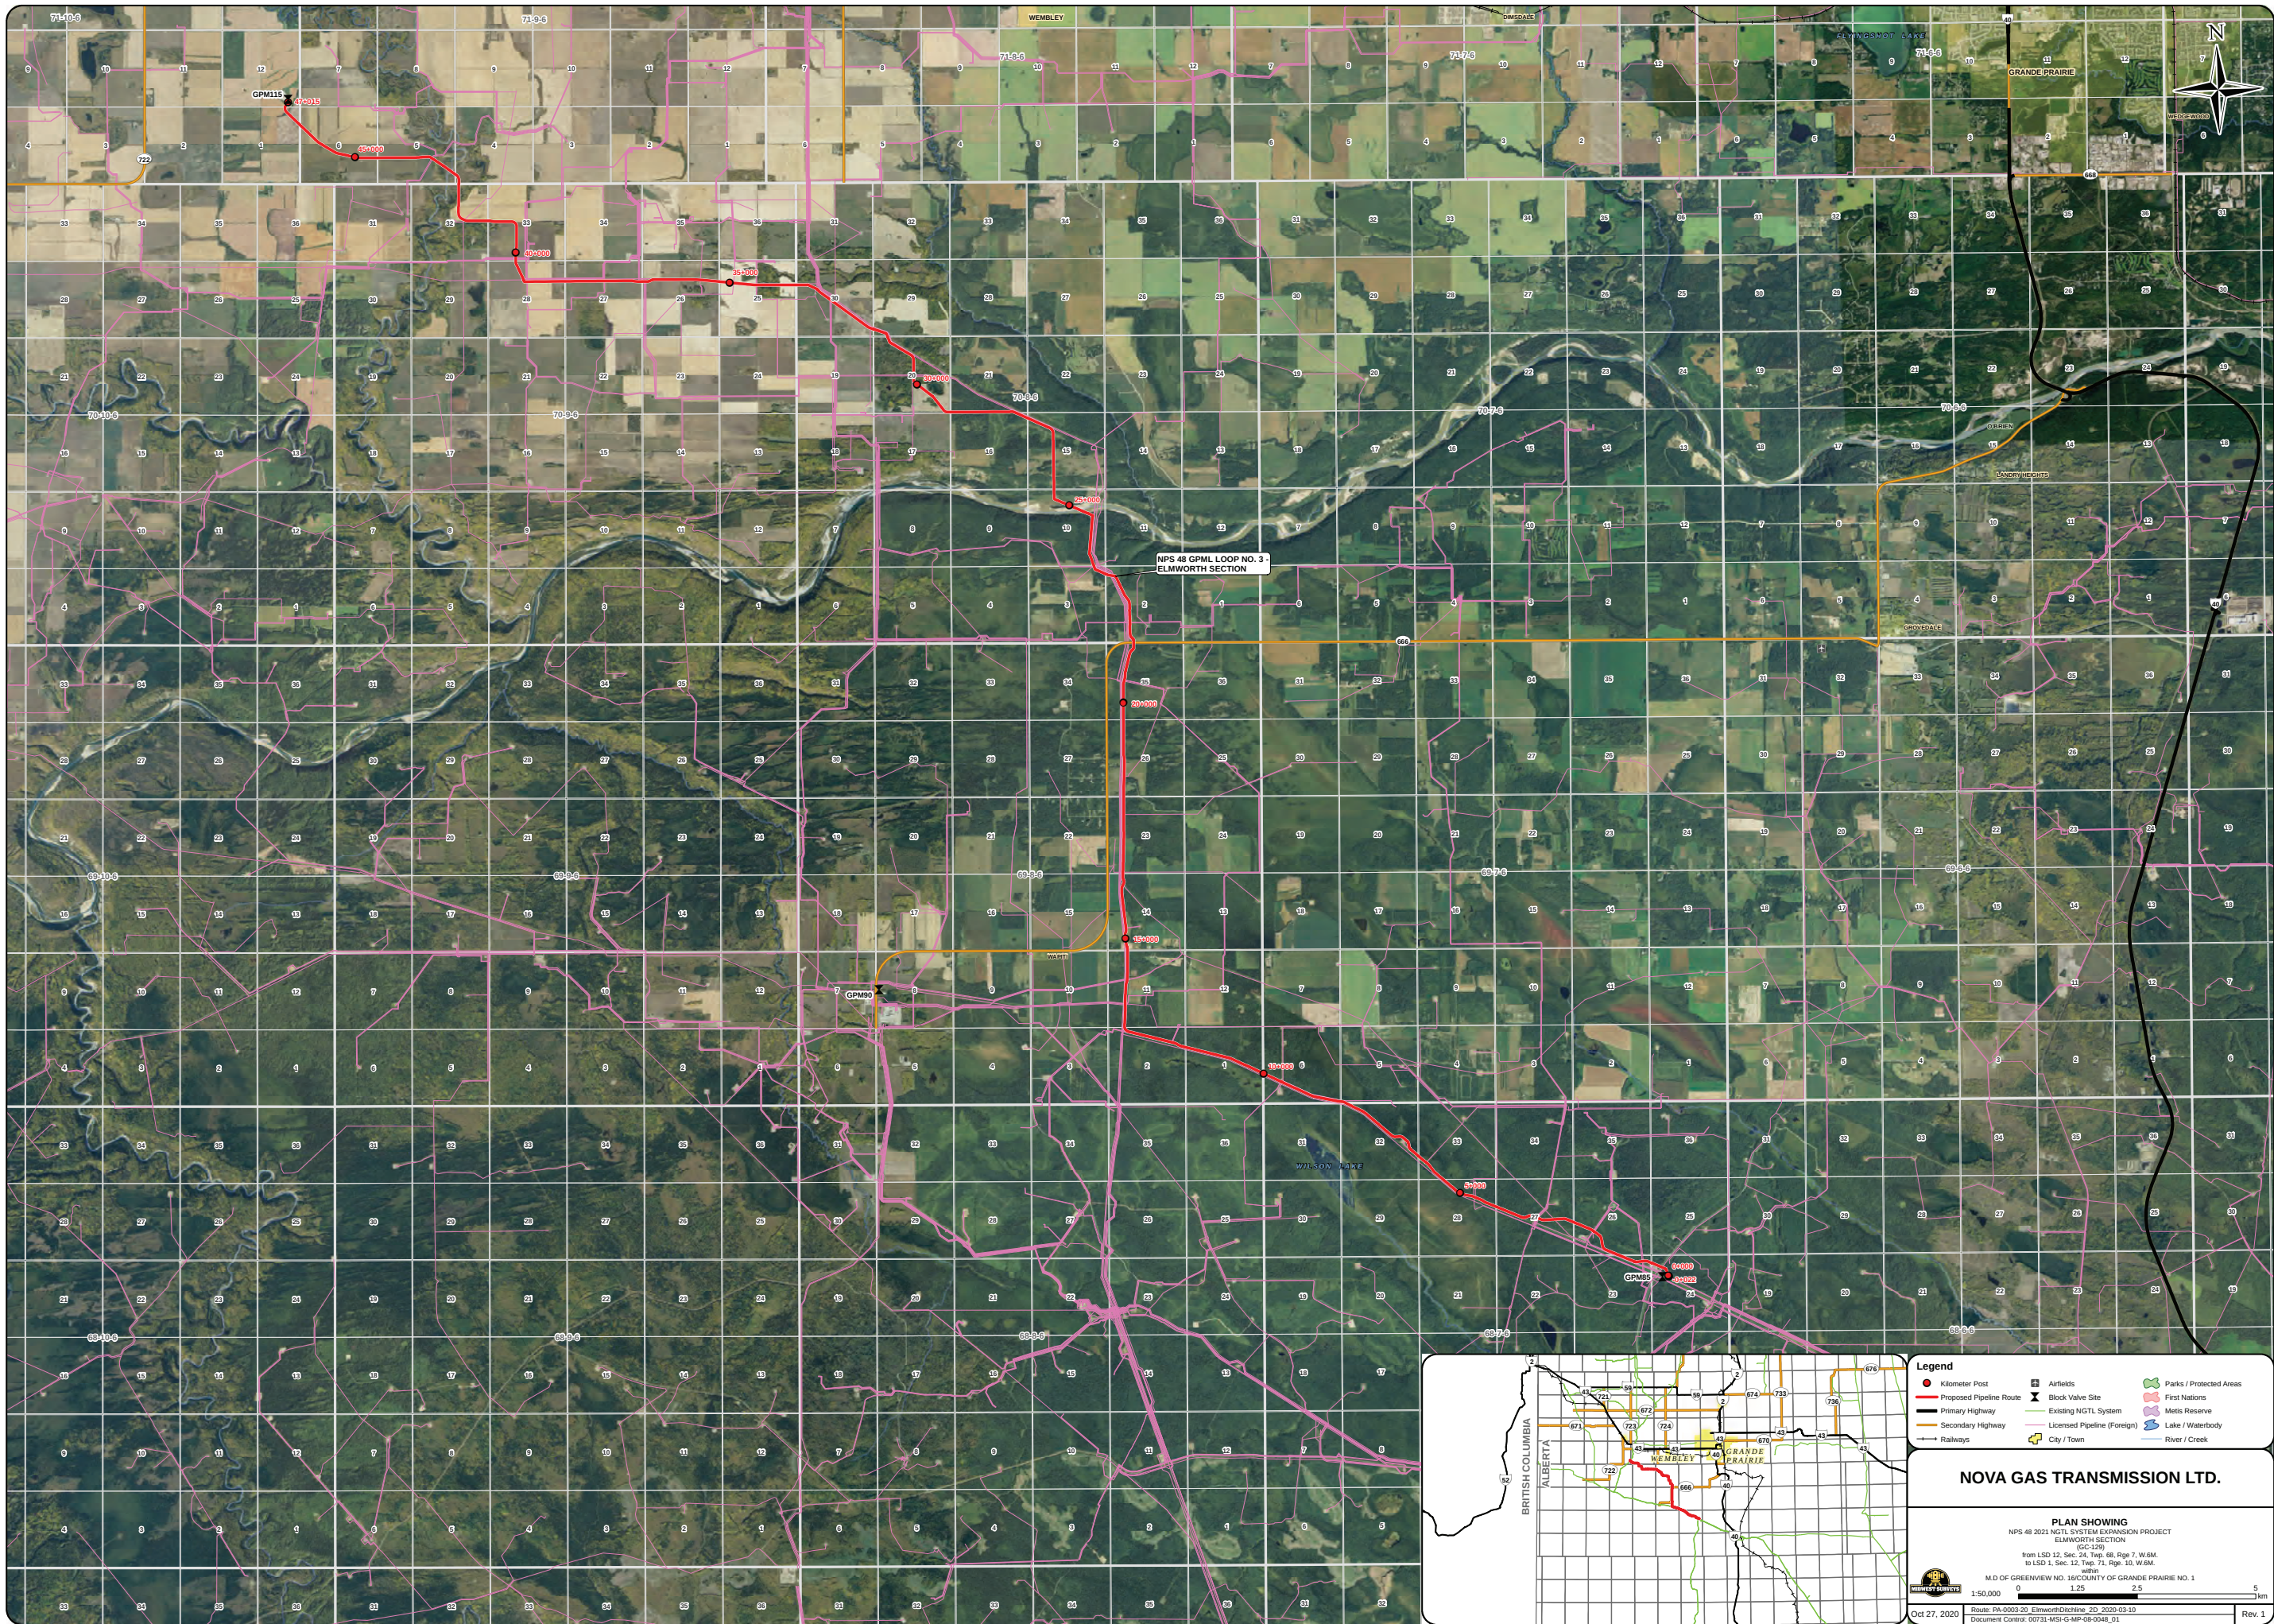

Legend

● Kilometer Post	✈ Airfields	🌳 Parks / Protected Areas
— Proposed Pipeline Route	✂ Block Valve Site	🏠 First Nations
— Primary Highway	— Existing NGTL System	🌿 Metis Reserve
— Secondary Highway	— Licensed Pipeline (Foreign)	🌊 Lake / Waterbody
— Railways	🏙 City / Town	— River / Creek

NOVA GAS TRANSMISSION LTD.

PLAN SHOWING
NPS 48 2021 NGTL SYSTEM EXPANSION PROJECT
ELM WORTH SECTION
(GC-129)
from LSD 12, Sec. 24, Twp. 68, Rge. 7, W.6M.
to LSD 1, Sec. 12, Twp. 71, Rge. 10, W.6M.
M.D. OF GREENVIEW NO. 16, COUNTY OF GRANDE PRAIRIE NO. 1

1:50,000
0 1.25 2.5 5
km

Oct 27, 2020
Route: PA-0003-20_ElmworthDecline_20_2020-03-10
Document Control: 00731-MSI-GMP-08-0048_01
Rev. 1

R/W DETAILS
N.T.S.

NPS 48 GPML LOOP No.3
ELMWORTH SECTION (2021)
PROPOSED P/L R/W BOUNDARY

VARIABLE WIDTH

32.00

19.50

11.00

17.00

22.86

INSET 'A'
SEE NOTE 6

NPS 48 GPML LOOP No.3
ELMWORTH SECTION (2021)
PROPOSED P/L R/W BOUNDARY

20.00

R/W DETAIL No.3
SEE NOTE 6

NPS 48 GPML LOOP No.3
ELMWORTH SECTION (2021)
PROPOSED P/L R/W BOUNDARY

19.50

R/W DETAIL No.2
SEE NOTE 6

NPS 48 GPML LOOP No.3
ELMWORTH SECTION (2021)
PROPOSED P/L R/W BOUNDARY

32.00

R/W DETAIL No.1
SEE NOTE 6

OWNERSHIP TRACT No.

E-22.0

E-21.0

ROAD

E-20.0

E-19.0

E-18.0

ROAD

E-17.0

AREA (ha) AND LENGTH (m) OF PERMANENT EASEMENT

AREA 1.665
LENGTH 520.2

AREA 2.540
LENGTH 639.5

LENGTH 20.7

AREA 1.617
LENGTH 626.6

AREA 0.977
LENGTH 500.8

AREA 0.738
LENGTH 378.4

LENGTH 22.1

AREA 1.780
LENGTH 690.0

PLAN SCALE 1:7500

FOR CONTINUATION SEE DRAWING 00731-10-ML-02-004

PIPELINE PLAN AND PROFILE IN:
S.W.1/4 Sec.6
Twp.69 Rge.7 W.6M.
S.E.1/4 Sec.1
N.E.1/4 Sec.1
N.W.1/4 Sec.1
N.E.1/4 Sec.2
N.W.1/4 Sec.2
Twp.69 Rge.8 W.6M.

FOR CONTINUATION SEE DRAWING 00731-10-ML-02-002

PROFILE SCALE 1:7500 HOR. 1:2000 VERT.

GENERAL NOTES

1. ALL CHAINAGES AND DIMENSIONS ARE IN METRES UNLESS NOTED OTHERWISE.

2. PLAN AND PROFILE INFORMATION HAS BEEN OBTAINED FROM LIDAR AND FIELD SURVEY.

3. THIS DOCUMENT IS NOT A PLAN OF SURVEY, BUT IS A GRAPHICAL REPRESENTATION OF THE APPROXIMATE SIZE, CONFIGURATION AND LOCATION OF PROPERTY OWNERSHIP. IT IS NOT INTENDED TO BE USED FOR LEGAL DESCRIPTIONS, CALCULATING EXACT DIMENSIONS OR PROPERTY AREAS.

4. CONVERSION FACTOR FOR HECTARES TO ACRES IS: 1 HECTARE = 2.4710 ACRES.

5. FULL SIZE DRAWINGS ARE PLOTTED ON 707 x 1000 (B1 SIZED PAPER). REDUCED SIZE DRAWINGS ARE NOT TO SCALE.

6. RIGHT-OF-WAY WIDTH WILL VARY AT SPECIFIC LOCATIONS DUE TO ENGINEERING AND CONSTRUCTION RESTRICTIONS.

7. CHAINAGES SHOWN ARE CONTOUR.

REFERENCE DRAWINGS

DRAWING No.

TITLE

LEGEND

KP KILOMETRE POST

PROPOSED PIPELINE RIGHT OF WAY

PROPOSED VALVE SITE

PROPERTY BOUNDARY

TRAPPER BOUNDARY

DIRECTION OF FLOW

A/R ACCESS ROAD

P/L PIPELINE

R/W RIGHT-OF-WAY

NPS NOMINAL PIPE SIZE

m METRES

ha HECTARES

NGTL NOVA GAS TRANSMISSION LTD.

REVISIONS

NO.

DESCRIPTION

DATE

REV BY

CHK BY

APP BY

0 PLAN ISSUED 04/20/20 JA CB WM

1 UPDATE RIGHT OF WAY AND TRACT AREAS 10/27/20 JT WM WM

CER APPROVAL

LAND TITLES STAMP

PLAN No.

ENTERED AND REGISTERED

ON

INSTRUMENT No.

A.D., REGISTRAR

PIPELINE INFORMATION

PROJECT DEF. No.

PROJECT MANAGER

LIMITS OF SHEET

UPSTREAM

S.W. 6 69 7 6

DOWNSTREAM

N.W. 2 69 8 6

NPS 48 GPML LOOP No.3 - ELMWORTH SECTION (2021)

FLOC: 00731

STATION: 9+111.2 TO 13+121.5

DISCIPLINE: 10


PLAN AND PROFILE ALBERTA

SCALE 1:7500

DRAWING No 00731-10-ML-02-003


REV 1

AREA (ha) AND
LENGTH (m) OF
PERMANENT
EASEMENT

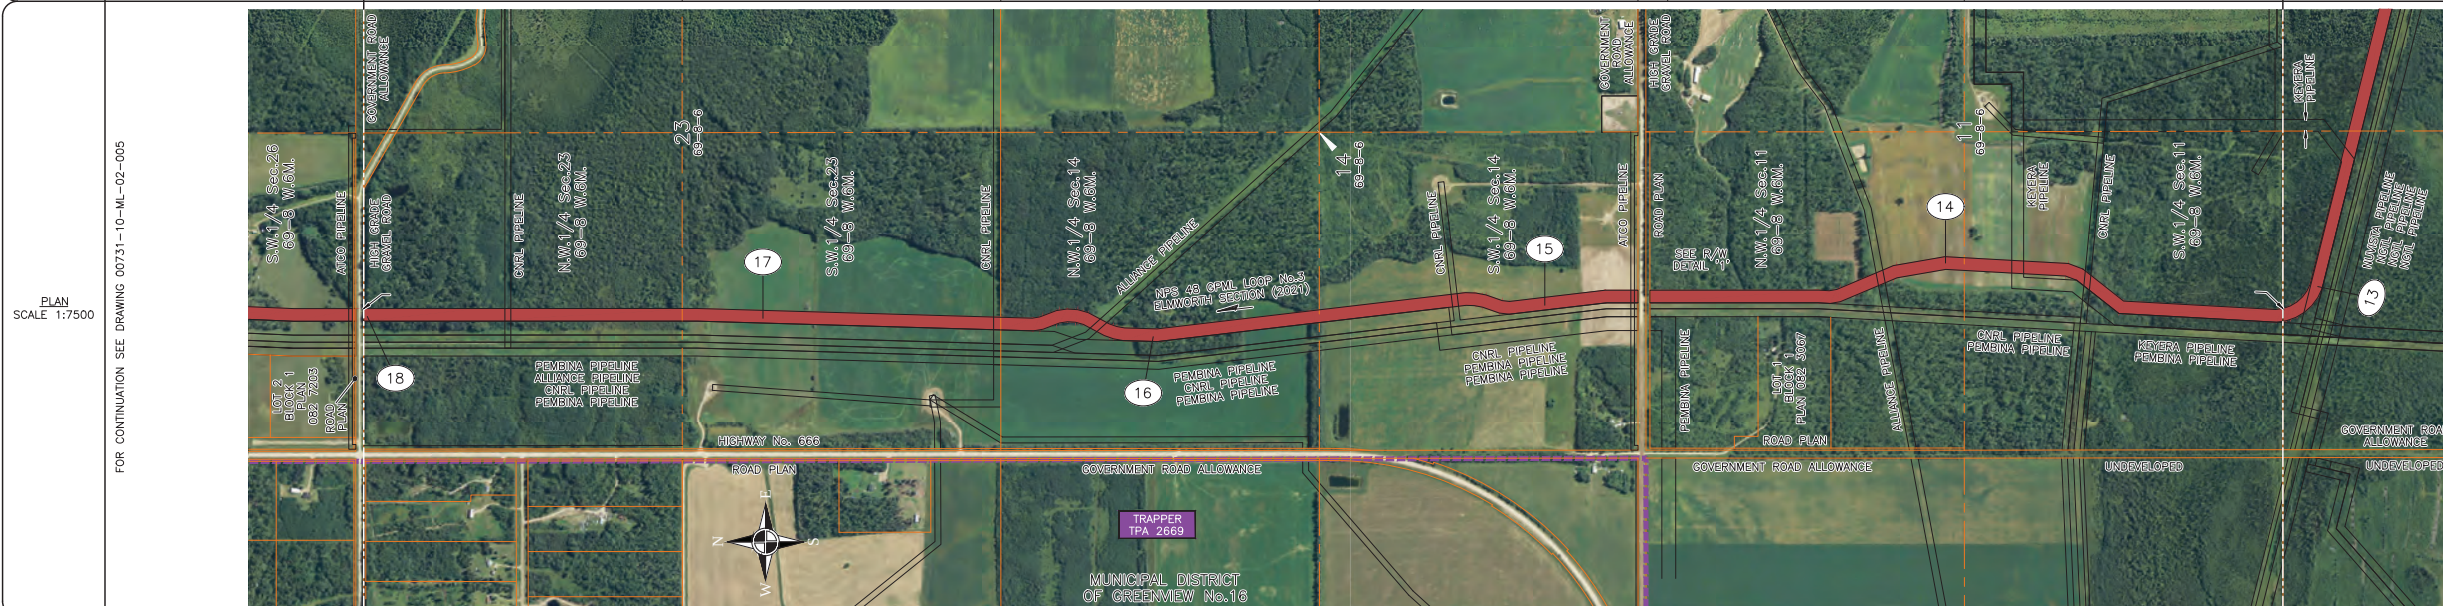

PIPELINE PLAN
AND PROFILE IN:
S.W.1/4 Sec.11
N.W.1/4 Sec.11
S.W.1/4 Sec.14
N.W.1/4 Sec.14
S.W.1/4 Sec.23
N.W.1/4 Sec.23
Twp.69 Rge.8 W.6M.

PROFILE
SCALE
1:7500 HOR.
1:2000 VERT.

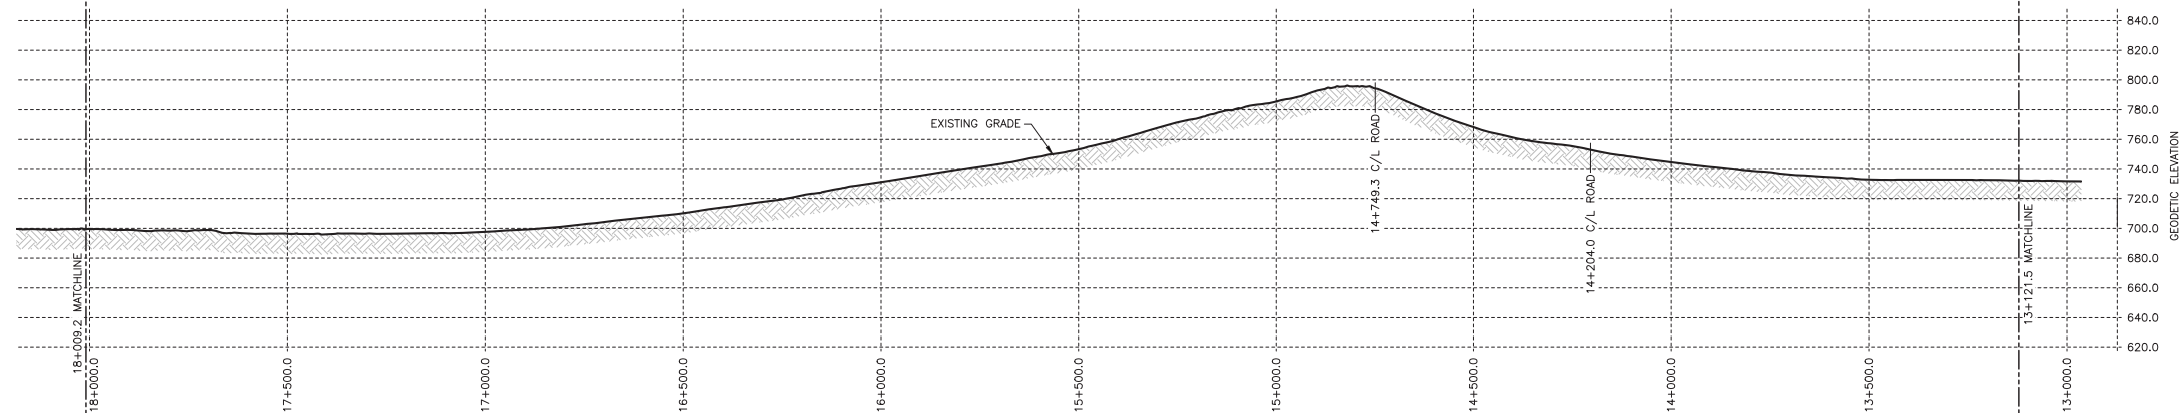

PIPELINE INFORMATION

- [illegible]

- [illegible]

PLAN No. _____
ENTERED AND REGISTERED
ON _____
INSTRUMENT No. _____
A.D. R. _____




PROJECT DEF. No.	LIMITS OF SHEET					
PROJECT MANAGER		QTR.	SEC.	TWP.	RGE.	MER.
	UPSTREAM	S.W.	11	69	8	6
	DOWNSTREAM	N.W.	23	69	8	6



NPS 48 GPML LOOP No.3 - ELMWORTH SECTION (2021)		
FLOC: 00731	STATION: 13+121.5 TO 18+009.2	DISCIPLINE: 10



PLAN AND PROFILE
ALBERTA

SCALE 1:7500	DRAWING No 00731-10-ML-02-004	REV 1
-----------------	----------------------------------	----------

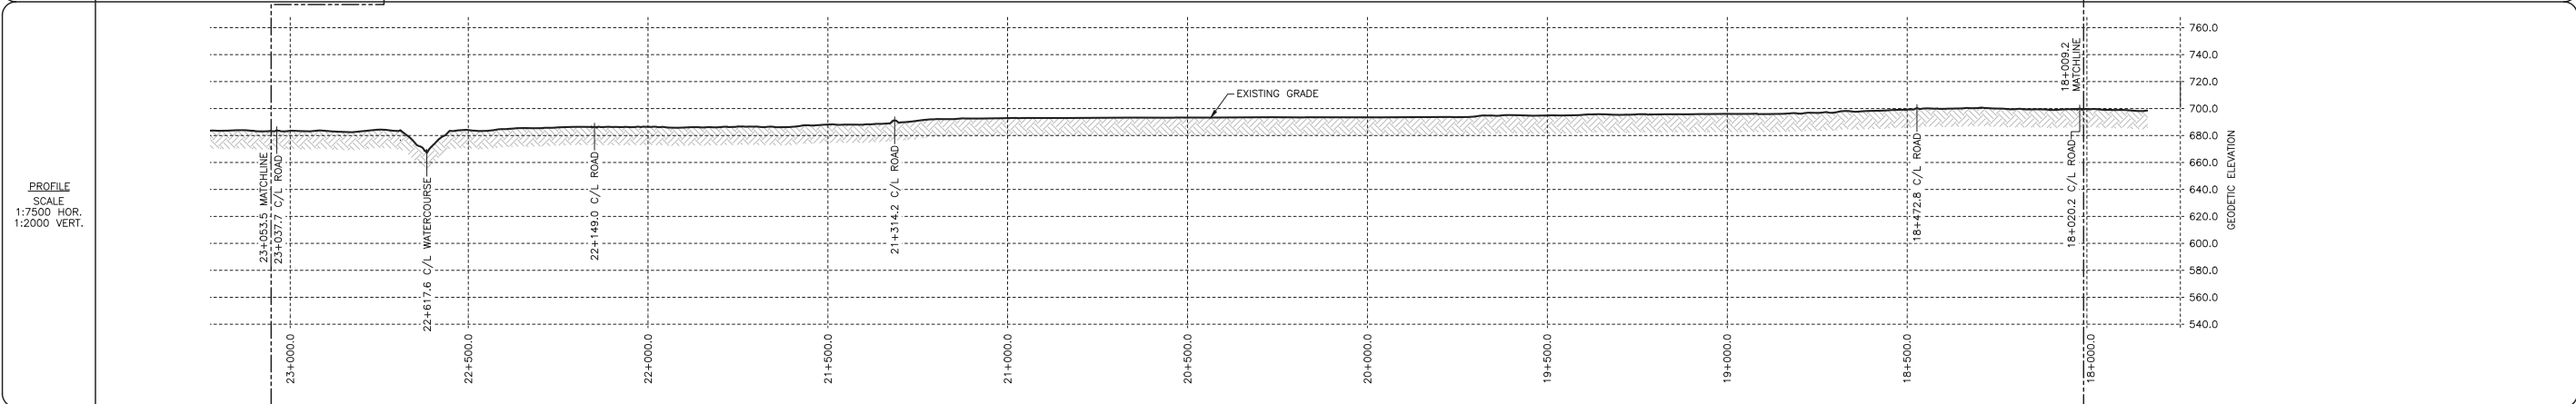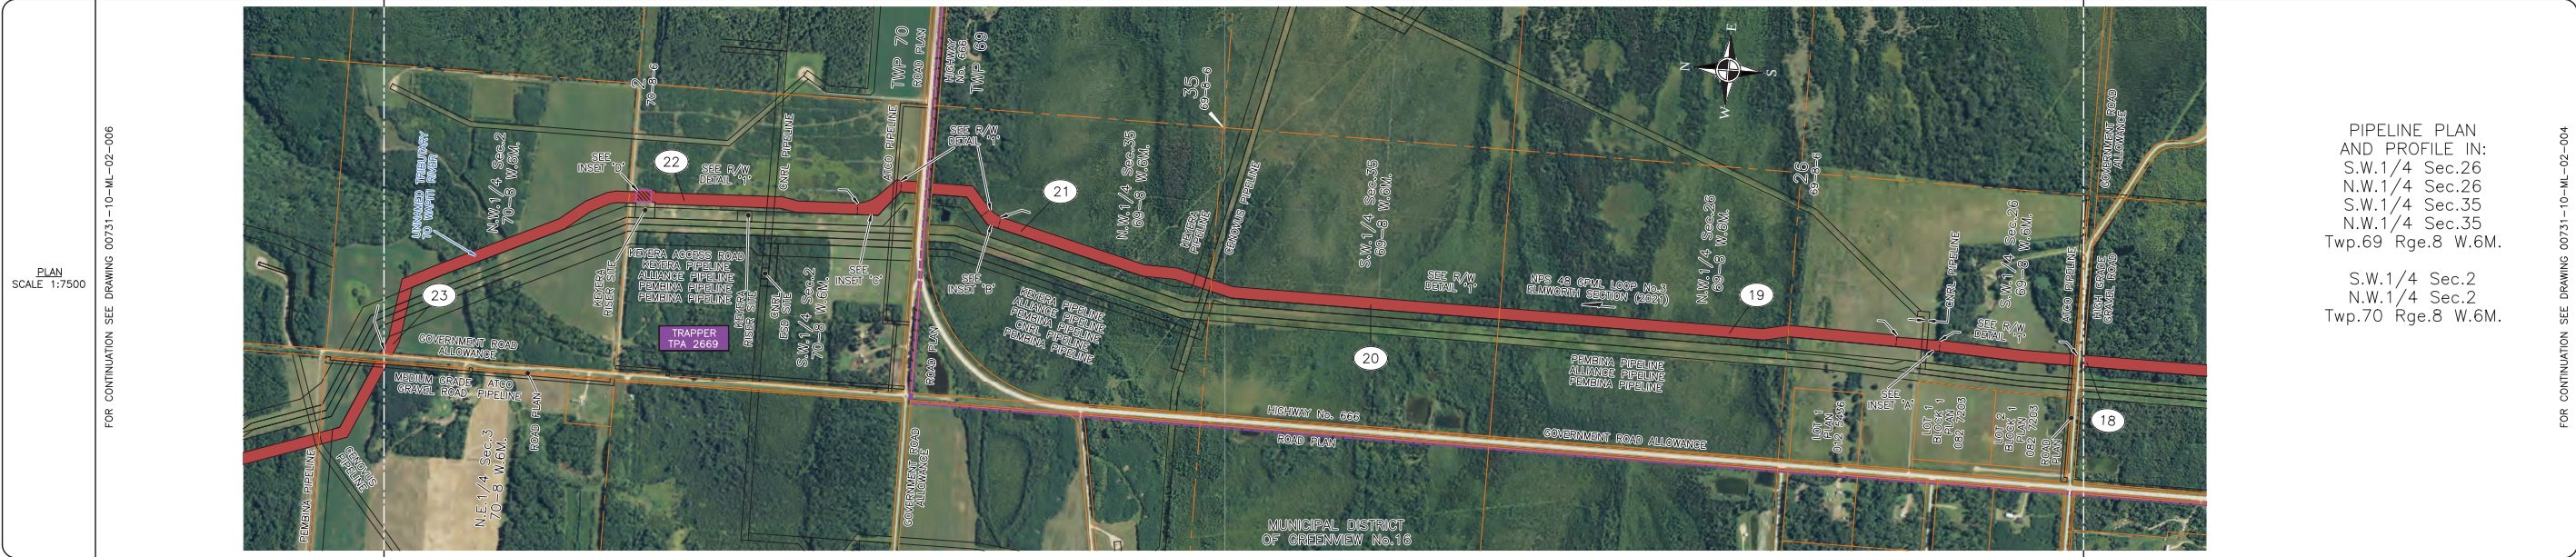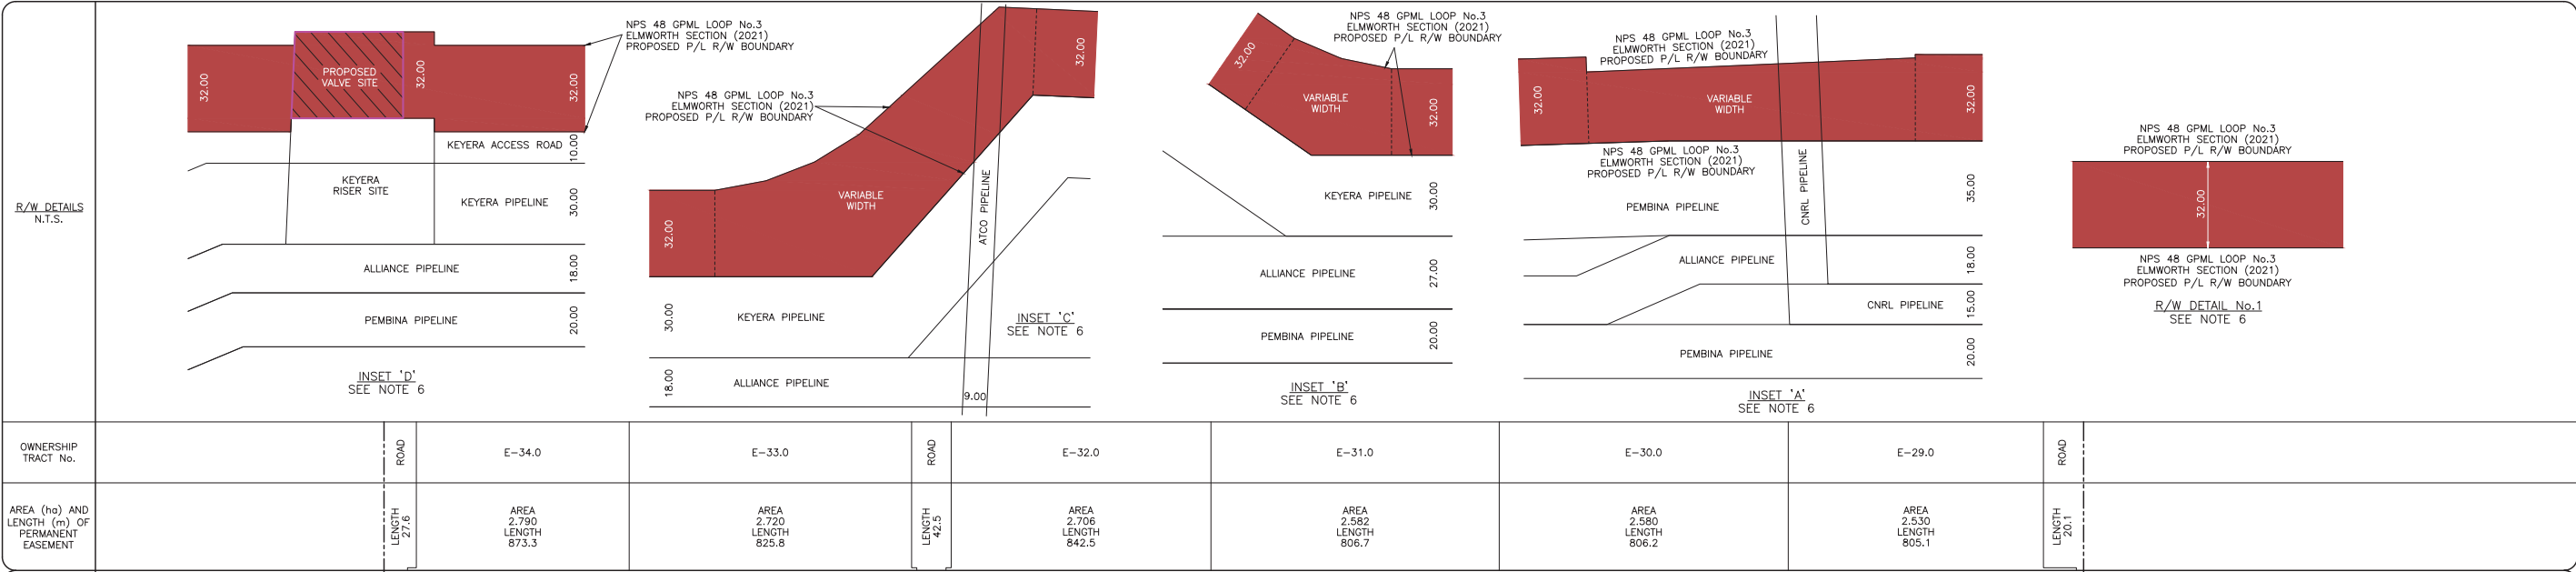


GENERAL NOTES		REFERENCE DRAWINGS		LEGEND		REVISIONS						CER APPROVAL		LAND TITLES STAMP		PIPELINE INFORMATION	
1. ALL CHAINAGES AND DIMENSIONS ARE IN METRES UNLESS NOTED OTHERWISE. 2. PLAN AND PROFILE INFORMATION HAS BEEN OBTAINED FROM LIDAR AND FIELD SURVEY. 3. THIS DOCUMENT IS NOT A PLAN OF SURVEY, BUT IS A GRAPHICAL REPRESENTATION OF THE APPROXIMATE SIZE, CONFIGURATION AND LOCATION OF PROPERTY OWNERSHIP. IT IS NOT INTENDED TO BE USED FOR LEGAL DESCRIPTIONS, CALCULATING EXACT DIMENSIONS OR PROPERTY AREAS. 4. CONVERSION FACTOR FOR HECTARES TO ACRES IS: 1 HECTARE = 2.4710 ACRES. 5. FULL SIZE DRAWINGS ARE PLOTTED ON 707 x 1000 (B1 SIZED PAPER). REDUCED SIZE DRAWINGS ARE NOT TO SCALE. 6. RIGHT-OF-WAY WIDTH WILL VARY AT SPECIFIC LOCATIONS DUE TO ENGINEERING AND CONSTRUCTION RESTRICTIONS. 7. CHAINAGES SHOWN ARE CONTOUR.		<table><tr><th>DRAWING No.</th><th>TITLE</th></tr><tr><td> </td><td> </td></tr><tr><td> </td><td> </td></tr><tr><td> </td><td> </td></tr><tr><td> </td><td> </td></tr></table>		DRAWING No.	TITLE									<table><tr><td></td><td>KILOMETRE POST</td></tr><tr><td></td><td>PROPOSED PIPELINE RIGHT OF WAY</td></tr><tr><td></td><td>PROPOSED VALVE SITE</td></tr><tr><td></td><td>PROPERTY BOUNDARY</td></tr><tr><td></td><td>TRAPPER BOUNDARY</td></tr><tr><td></td><td>DIRECTION OF FLOW</td></tr><tr><td>A/R</td><td>ACCESS ROAD</td></tr><tr><td>P/L</td><td>PIPELINE</td></tr><tr><td>R/W</td><td>RIGHT-OF-WAY</td></tr><tr><td>NPS</td><td>NOMINAL PIPE SIZE</td></tr><tr><td>m</td><td>METRES</td></tr><tr><td>ha</td><td>HECTARES</td></tr><tr><td>NGTL</td><td>NOVA GAS TRANSMISSION LTD.</td></tr></table>			KILOMETRE POST		PROPOSED PIPELINE RIGHT OF WAY		PROPOSED VALVE SITE		PROPERTY BOUNDARY		TRAPPER BOUNDARY		DIRECTION OF FLOW	A/R	ACCESS ROAD	P/L	PIPELINE	R/W	RIGHT-OF-WAY	NPS	NOMINAL PIPE SIZE	m	METRES	ha	HECTARES	NGTL	NOVA GAS TRANSMISSION LTD.	<table><tr><th>No.</th><th>DESCRIPTION</th><th>DATE</th><th>REV BY</th><th>CHK BY</th><th>APP BY</th></tr><tr><td>0</td><td>PLAN ISSUED</td><td>04/20/20</td><td>JA</td><td>CB</td><td>WM</td></tr><tr><td>1</td><td>UPDATE TRACT AREAS</td><td>10/27/20</td><td>JT</td><td>WM</td><td>WM</td></tr><tr><td> </td><td> </td><td> </td><td> </td><td> </td><td> </td></tr><tr><td> </td><td> </td><td> </td><td> </td><td> </td><td> </td></tr><tr><td> 				DRAWING No.	TITLE	
	KILOMETRE POST	
	PROPOSED PIPELINE RIGHT OF WAY	
	PROPOSED VALVE SITE	
	PROPERTY BOUNDARY	
	TRAPPER BOUNDARY	
	DIRECTION OF FLOW	
A/R	ACCESS ROAD	
P/L	PIPELINE	
R/W	RIGHT-OF-WAY	
NPS	NOMINAL PIPE SIZE	
m	METRES	
ha	HECTARES	
NGTL	NOVA GAS TRANSMISSION LTD.	
No.	DESCRIPTION	DATE	REV BY	CHK BY	APP BY	
0	PLAN ISSUED	04/20/20	JA	CB	WM	
1	UPDATE TRACT AREAS	10/27/20	JT	WM	WM	

R/W DETAILS N.T.S.	PEMBINA PIPELINE 20.00 ALLIANCE PIPELINE 32.00 KEYERA PIPELINE 30.00 NPS 48 GPML LOOP No.3 ELMWORTH SECTION (2021) PROPOSED P/L R/W BOUNDARY 40.00 VARIABLE WIDTH 32.00 NPS 48 GPML LOOP No.3 ELMWORTH SECTION (2021) PROPOSED P/L R/W BOUNDARY INSET 'A' SEE NOTE 6 NPS 48 GPML LOOP No.3 ELMWORTH SECTION (2021) PROPOSED P/L R/W BOUNDARY 40.00 NPS 48 GPML LOOP No.3 ELMWORTH SECTION (2021) PROPOSED P/L R/W BOUNDARY 32.00 NPS 48 GPML LOOP No.3 ELMWORTH SECTION (2021) PROPOSED P/L R/W BOUNDARY R/W DETAIL No.4 SEE NOTE 6 NPS 48 GPML LOOP No.3 ELMWORTH SECTION (2021) PROPOSED P/L R/W BOUNDARY R/W DETAIL No.1 SEE NOTE 6												
	OWNERSHIP TRACT No.		ROAD	E-42.0	E-41.0	ROAD	E-40.0	E-39.0	RIVER	E-38.0	E-37.0	E-36.0	E-35.0
AREA (ha) AND LENGTH (m) OF PERMANENT EASEMENT		LENGTH 22.1	AREA 3.200 LENGTH 998.8	AREA 2.572 LENGTH 803.9	LENGTH 20.1	AREA 1.543 LENGTH 482.3	AREA 0.347 LENGTH 108.7	AREA 1.967 LENGTH 566.3	AREA 1.682 LENGTH 460.7	AREA 1.384 LENGTH 348.9	AREA 1.520 LENGTH 473.5	AREA 0.929 LENGTH 290.4	

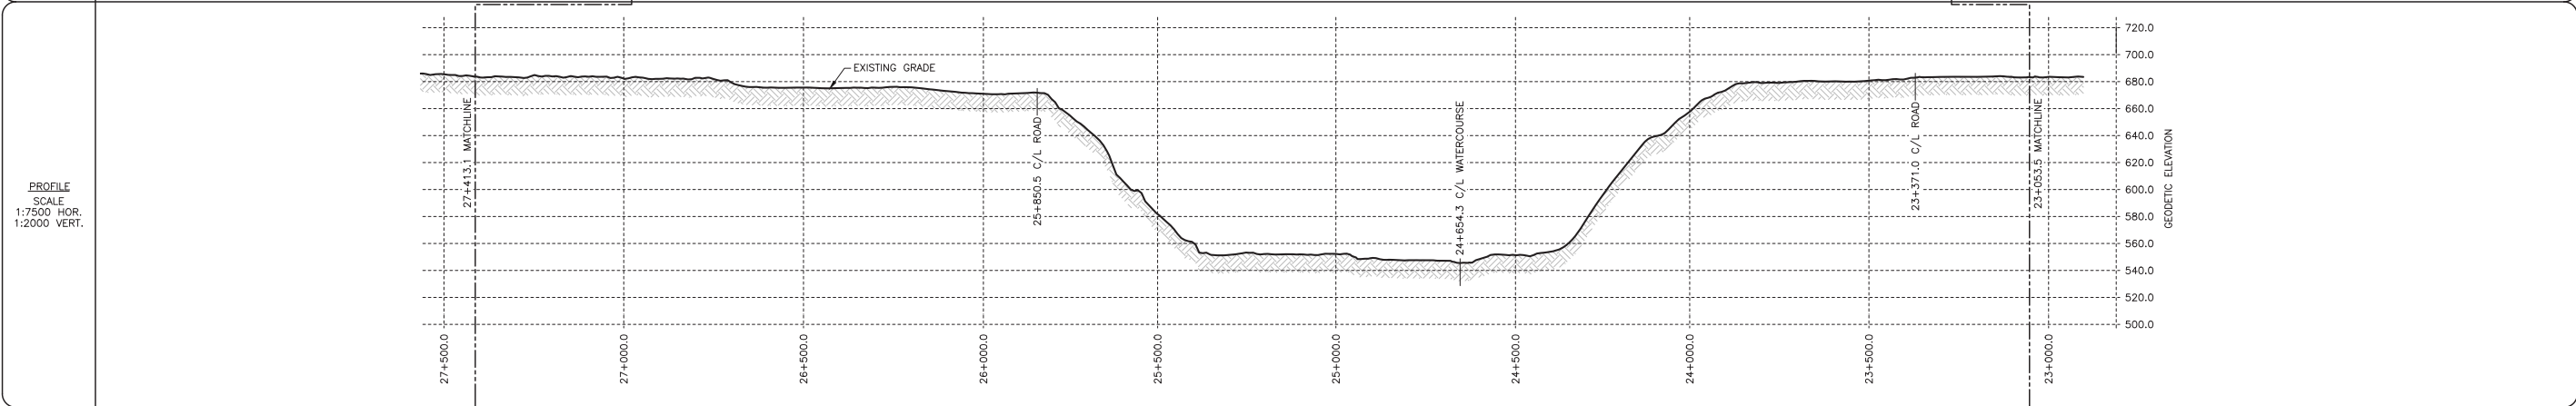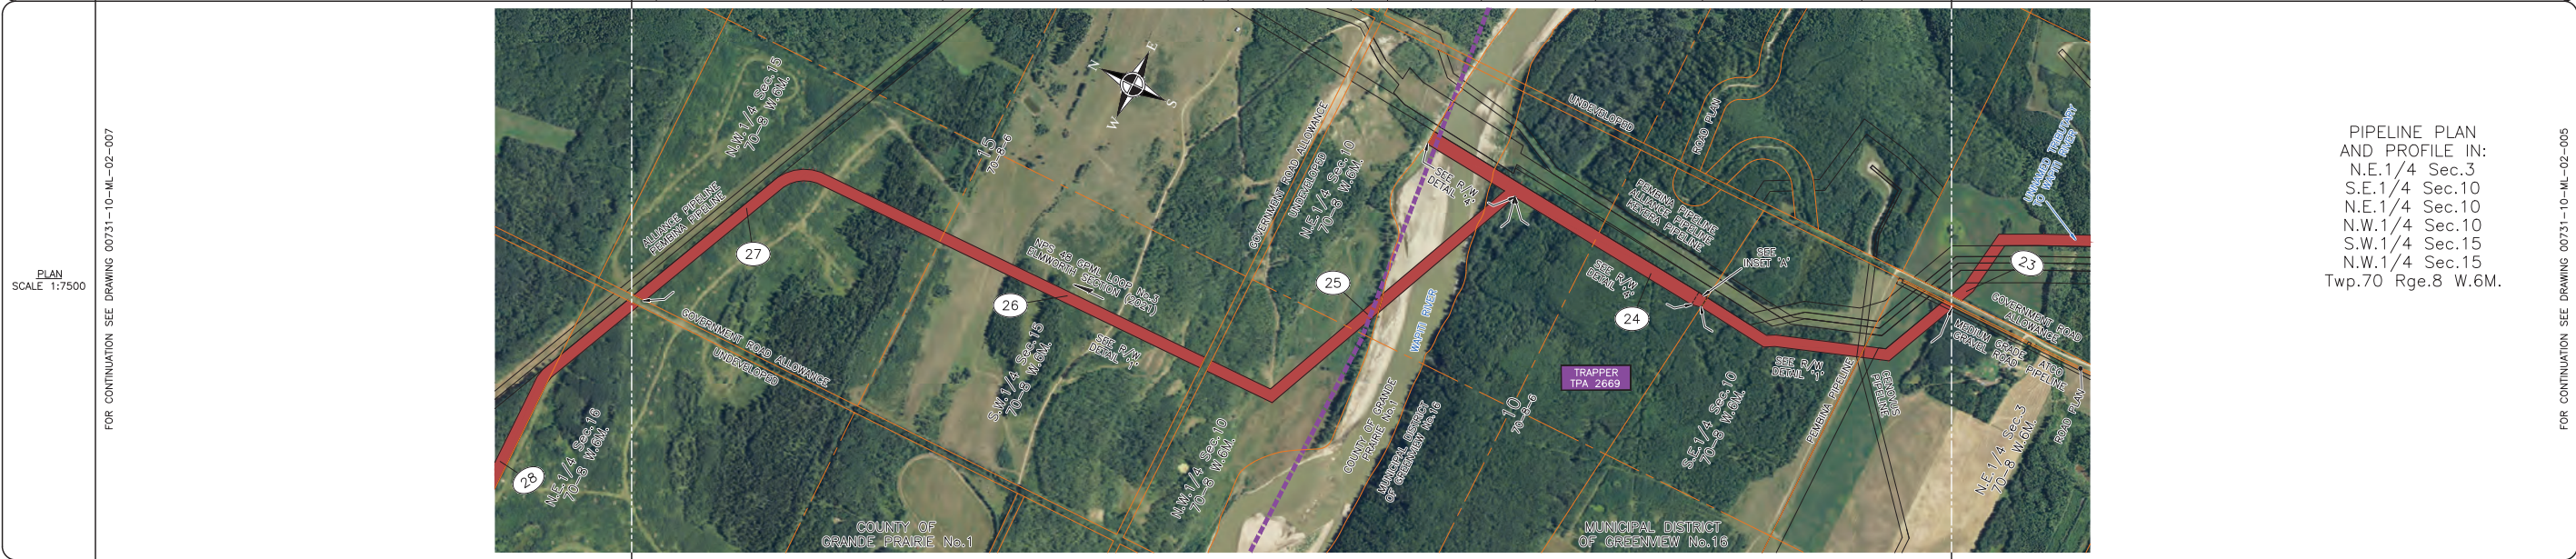

GENERAL NOTES		REFERENCE DRAWINGS		LEGEND		REVISIONS						CER APPROVAL		LAND TITLES STAMP		PIPELINE INFORMATION	
1. ALL CHAINAGES AND DIMENSIONS ARE IN METRES UNLESS NOTED OTHERWISE. 2. PLAN AND PROFILE INFORMATION HAS BEEN OBTAINED FROM LIDAR AND FIELD SURVEY. 3. THIS DOCUMENT IS NOT A PLAN OF SURVEY, BUT IS A GRAPHICAL REPRESENTATION OF THE APPROXIMATE SIZE, CONFIGURATION AND LOCATION OF PROPERTY OWNERSHIP. IT IS NOT INTENDED TO BE USED FOR LEGAL DESCRIPTIONS, CALCULATING EXACT DIMENSIONS OR PROPERTY AREAS. 4. CONVERSION FACTOR FOR HECTARES TO ACRES IS: 1 HECTARE = 2.4710 ACRES. 5. FULL SIZE DRAWINGS ARE PLOTTED ON 707 x 1000 (B1 SIZED PAPER). REDUCED SIZE DRAWINGS ARE NOT TO SCALE. 6. RIGHT-OF-WAY WIDTH WILL VARY AT SPECIFIC LOCATIONS DUE TO ENGINEERING AND CONSTRUCTION RESTRICTIONS. 7. CHAINAGES SHOWN ARE CONTOUR.		DRAWING No.	TITLE	KP	KILOMETRE POST	NO.	DESCRIPTION		DATE	REV BY	CHK BY	APP BY	CER APPROVAL		LAND TITLES STAMP PLAN No. ENTERED AND REGISTERED ON INSTRUMENT No. A.D. REGISTRAR		PROJECT DEF. No. PROJECT MANAGER LIMITS OF SHEET QTR. SEC. TWP. RGE. MER. UPSTREAM N.E. 3 70 8 6 DOWNSTREAM N.W. 15 70 8 6 TC Energy ALBERTA ENERGY SERVICES NPS 48 GPML LOOP No.3 – ELMWORTH SECTION (2021) FLOC: 00731 STATION: 23+053.5 TO 27+413.1 DISCIPLINE: 10 PLAN AND PROFILE ALBERTA SCALE 1:7500 DRAWING No 00731-10-ML-02-006 REV 1	
					PROPOSED PIPELINE RIGHT OF WAY	0	PLAN ISSUED	04/20/20	JA	CB	WM	
					PROPOSED VALVE SITE	1	UPDATE TRACT AREAS	10/27/20	JT	WM	WM	
	</

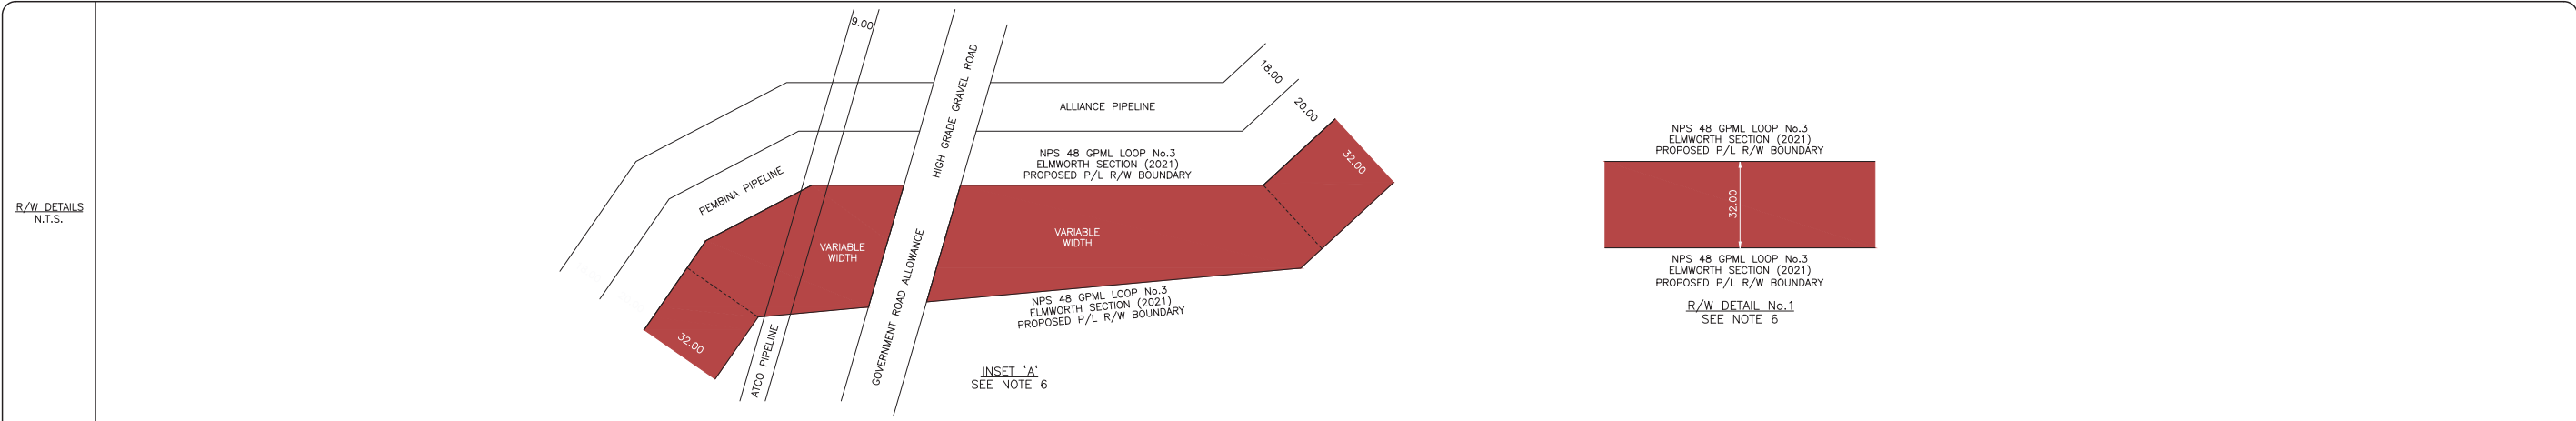


OWNERSHIP TRACT No.		E-50.0	ROAD	E-49.0	ROAD	E-48.0	E-47.0	E-46.0	ROAD	E-45.0	E-44.0	E-43.0	
AREA (ha) AND LENGTH (m) OF PERMANENT EASEMENT		AREA 3.130 LENGTH 977.0	LENGTH 21.2	AREA 1.120 LENGTH 330.2	LENGTH 21.3	AREA 2.220 LENGTH 672.6	AREA 1.310 LENGTH 409.3	AREA 3.720 LENGTH 1164.6	LENGTH 20.1	AREA 2.570 LENGTH 802.6	AREA 1.760 LENGTH 549.4	AREA 0.902 LENGTH 281.2	



PIPELINE PLAN
AND PROFILE IN:
N.E.1/4 Sec.16
S.E.1/4 Sec.21
S.W.1/4 Sec.21
S.E.1/4 Sec.20
N.E.1/4 Sec.20
N.W.1/4 Sec.20
S.W.1/4 Sec.29
S.E.1/4 Sec.30
Twp.70 Rge.8 W.6M.

FOR CONTINUATION SEE DRAWING 00731-10-ML-02-006

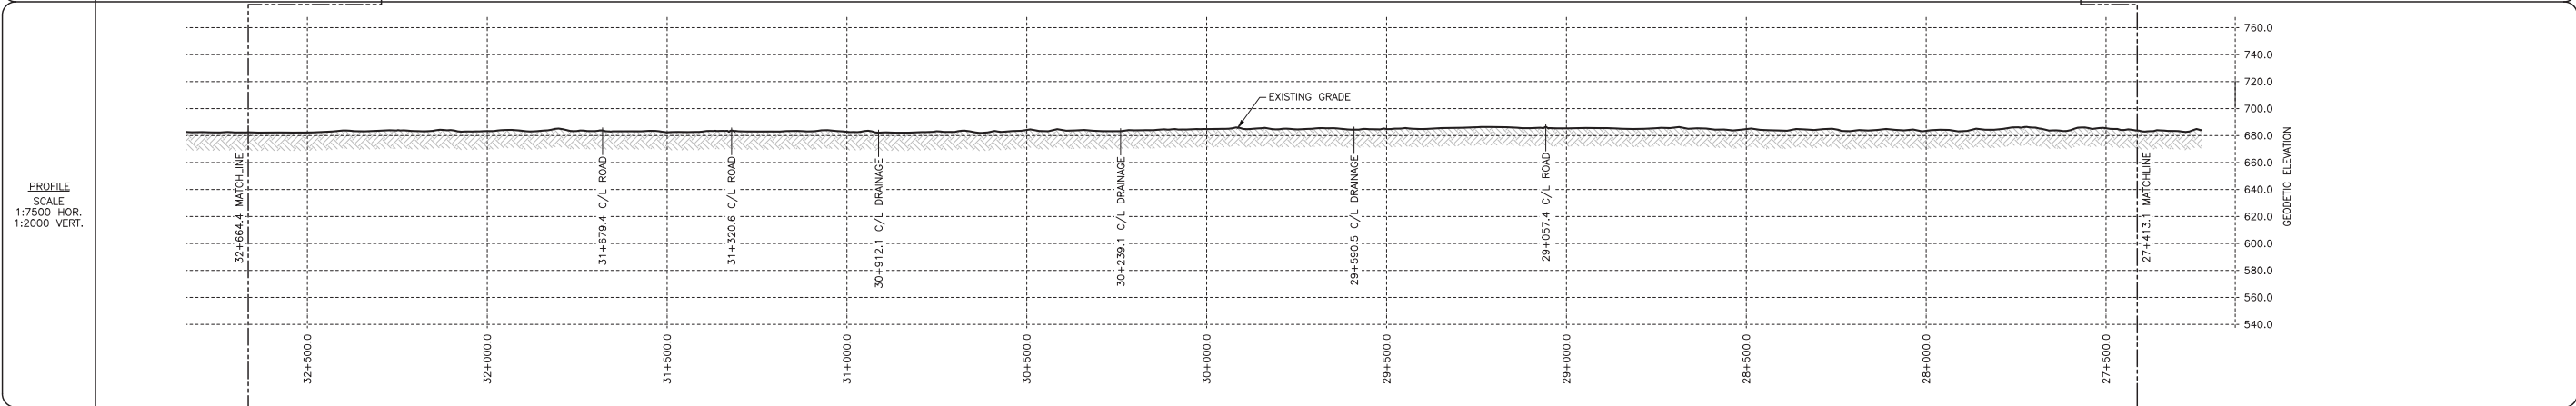


GENERAL NOTES		REFERENCE DRAWINGS		LEGEND		REVISIONS					CER APPROVAL		LAND TITLES STAMP		PIPELINE INFORMATION	
1. ALL CHAINAGES AND DIMENSIONS ARE IN METRES UNLESS NOTED OTHERWISE. 2. PLAN AND PROFILE INFORMATION HAS BEEN OBTAINED FROM LIDAR AND FIELD SURVEY. 3. THIS DOCUMENT IS NOT A PLAN OF SURVEY, BUT IS A GRAPHICAL REPRESENTATION OF THE APPROXIMATE SIZE, CONFIGURATION AND LOCATION OF PROPERTY OWNERSHIP. IT IS NOT INTENDED TO BE USED FOR LEGAL DESCRIPTIONS, CALCULATING EXACT DIMENSIONS OR PROPERTY AREAS. 4. CONVERSION FACTOR FOR HECTARES TO ACRES IS: 1 HECTARE = 2.4710 ACRES. 5. FULL SIZE DRAWINGS ARE PLOTTED ON 707 x 1000 (B1 SIZED PAPER). REDUCED SIZE DRAWINGS ARE NOT TO SCALE. 6. RIGHT-OF-WAY WIDTH WILL VARY AT SPECIFIC LOCATIONS DUE TO ENGINEERING AND CONSTRUCTION RESTRICTIONS. 7. CHAINAGES SHOWN ARE CONTOUR.		DRAWING No.	TITLE	KP KILOMETRE POST	NO.	DESCRIPTION		DATE	REV BY	CHK BY	APP BY	PLAN No. ENTERED AND REGISTERED ON _____ INSTRUMENT No. _____ A.D. REGISTRAR		PROJECT DEF. No. PROJECT MANAGER LIMITS OF SHEET <table><tr><td>QTR.</td><td>SEC.</td><td>TWP.</td><td>RGE.</td><td>MER.</td></tr><tr><td>N.E.</td><td>16</td><td>70</td><td>8</td><td>6</td></tr><tr><td colspan="2">UPSTREAM</td><td colspan="3"></td></tr><tr><td colspan="2">DOWNSTREAM</td><td colspan="3"></td></tr></table> NPS 48 GPML LOOP No.3 – ELMWORTH SECTION (2021) <table><tr><td>FLOC:</td><td>00731</td><td>STATION:</td><td colspan="2">27+413.1 TO 32+664.4</td><td>DISCIPLINE:</td><td>10</td></tr></table> PLAN AND PROFILE ALBERTA SCALE 1:7500 DRAWING No 00731-10-ML-02-007 REV 1		QTR.	SEC.	TWP.	RGE.	MER.	N.E.	16	70	8	6	UPSTREAM					DOWNSTREAM					FLOC:	00731	STATION:	27+413.1 TO 32+664.4		DISCIPLINE:	10	</
		QTR.	SEC.	TWP.	RGE.	MER.	
		N.E.	16	70	8	6	
		UPSTREAM	
		DOWNSTREAM	
		FLOC:	00731	STATION:	27+413.1 TO 32+664.4		DISCIPLINE:	10	

AREA (ha) AND
LENGTH (m) OF
PERMANENT
EASEMENT



PIPELINE PLAN
AND PROFILE IN:
N.W.1/4 Sec.27
N.E.1/4 Sec.28
N.W.1/4 Sec.28
S.W.1/4 Sec.33
N.W.1/4 Sec.33
N.E.1/4 Sec.32
Twp.70 Rge.9 W.6M.

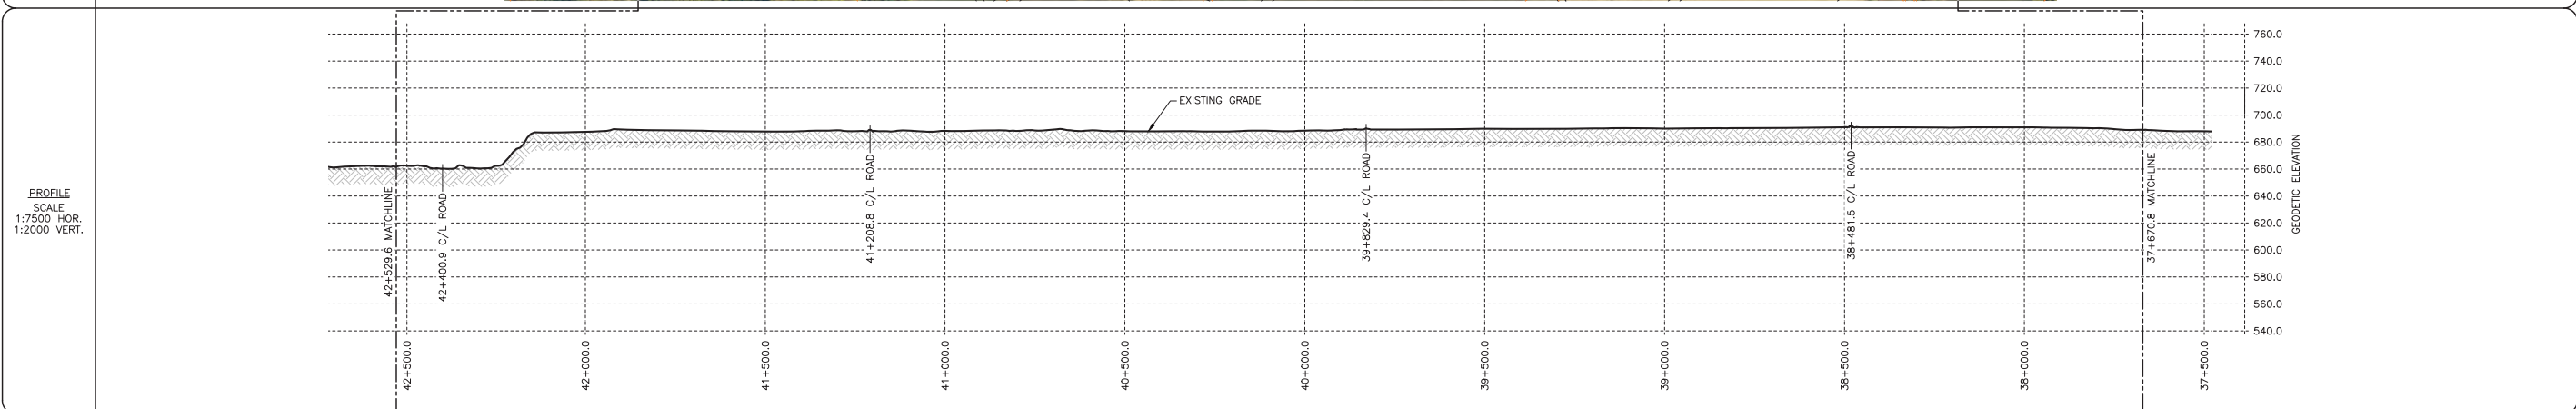

- [illegible]

- [illegible]

LAND TITLES STAMP

PLAN No. _____
ENTERED AND REGISTERED
ON _____
INSTRUMENT No. _____
_____ A.D. R

PIPELINE INFORMATION									
PROJECT DEF. No.			LIMITS OF SHEET						
PROJECT MANAGER			QTR.		SEC.	TWP.	ROE.	MER.	
			UPSTREAM		N.W.	27	70	9	6
			DOWNSTREAM		N.E.	32	70	9	6
 									
NPS 48 CPML LOOP No.3 - ELMWORTH SECTION (2021)									
FLOC: 00731			STATION: 37+670.8 TO 42+529.6				DISCIPLINE: 10		
PLAN AND PROFILE ALBERTA									
SCALE 1:7500		DRAWING No 00731-10-ML-02-009						REV	

NOVA Gas Transmission Ltd.

**2021 NGTL System Expansion Project
(Elmworth Section)**

Book of Reference

November 2020

MSI Tract Number	Municipality	Land Description	Landowner(s)	Land User(s)	Length (m)	Width (m)	Area (ha)
E-1.0	M.D. OF GREENVIEW NO. 16	NW 24-68-7 W6M	HER MAJESTY THE QUEEN (ALBERTA)	TRAPPER TPA 2788 (DEREK JAMES THOMPSON)	522.1	32.00	1.671
E-2.0	M.D. OF GREENVIEW NO. 16	NE 23-68-7 W6M	HER MAJESTY THE QUEEN (ALBERTA)	TRAPPER TPA 2788 (DEREK JAMES THOMPSON)	674.3	32.00	2.158
E-3.0	M.D. OF GREENVIEW NO. 16	SE 26-68-7 W6M	HER MAJESTY THE QUEEN (ALBERTA)	TRAPPER TPA 2788 (DEREK JAMES THOMPSON)	178.7	32.00	0.572
E-4.0	M.D. OF GREENVIEW NO. 16	SW 26-68-7 W6M	HER MAJESTY THE QUEEN (ALBERTA)	TRAPPER TPA 2788 (DEREK JAMES THOMPSON)	1127.2	32.00	3.607
E-5.0	M.D. OF GREENVIEW NO. 16	SE 27-68-7 W6M	HER MAJESTY THE QUEEN (ALBERTA)	TRAPPER TPA 2788 (DEREK JAMES THOMPSON)	814.1	32.00	2.593
E-6.0	M.D. OF GREENVIEW NO. 16	NE 27-68-7 W6M	HER MAJESTY THE QUEEN (ALBERTA)	TRAPPER TPA 2788 (DEREK JAMES THOMPSON)	19.0	32.00	0.073
E-7.0	M.D. OF GREENVIEW NO. 16	SW 27-68-7 W6M	HER MAJESTY THE QUEEN (ALBERTA)	TRAPPER TPA 2788 (DEREK JAMES THOMPSON)	80.4	32.00	0.251
E-8.0	M.D. OF GREENVIEW NO. 16	NW 27-68-7 W6M	HER MAJESTY THE QUEEN (ALBERTA)	TRAPPER TPA 2788 (DEREK JAMES THOMPSON)	804.5	32.00	2.581

MSI Tract Number	Municipality	Land Description	Landowner(s)	Land User(s)	Length (m)	Width (m)	Area (ha)
E-9.0	M.D. OF GREENVIEW NO. 16	NE 28-68-7 W6M	HER MAJESTY THE QUEEN (ALBERTA)	TRAPPER TPA 2788 (DEREK JAMES THOMPSON)	877.3	19.500, 32.00 & Variable Width	2.207
E-10.0	M.D. OF GREENVIEW NO. 16	NW 28-68-7 W6M	HER MAJESTY THE QUEEN (ALBERTA)	TRAPPER TPA 2788 (DEREK JAMES THOMPSON)	376.3	19.50	0.734
E-11.0	M.D. OF GREENVIEW NO. 16	SW 33-68-7 W6M	HER MAJESTY THE QUEEN (ALBERTA)	TRAPPER TPA 2788 (DEREK JAMES THOMPSON)	744.3	19.500, 32.00 & Variable Width	2.027
E-12.0	M.D. OF GREENVIEW NO. 16	SE 32-68-7 W6M	HER MAJESTY THE QUEEN (ALBERTA)	TRAPPER TPA 2788 (DEREK JAMES THOMPSON)	382.1	32.00	1.223
E-13.0	M.D. OF GREENVIEW NO. 16	NE 32-68-7 W6M	HER MAJESTY THE QUEEN (ALBERTA)	TRAPPER TPA 2788 (DEREK JAMES THOMPSON)	720.6	19.500, 32.00 & Variable Width	1.837
E-14.0	M.D. OF GREENVIEW NO. 16	NW 32-68-7 W6M	HER MAJESTY THE QUEEN (ALBERTA)	TRAPPER TPA 2788 (DEREK JAMES THOMPSON)	805.7	19.50	1.571
ROAD-1.0	M.D. OF GREENVIEW NO. 16	SURVEYED ROAD	M.D. OF GREENVIEW NO. 16	TRAPPER TPA 2788 (DEREK JAMES THOMPSON)	45.4	0.00	0.000
E-15.0	M.D. OF GREENVIEW NO. 16	SW 5-69-7 W6M	HER MAJESTY THE QUEEN (ALBERTA)	GRL950077 (310292 ALBERTA LTD.)	105.0	19.50 & 20.00	0.209
ROAD-2.0	M.D. OF GREENVIEW NO. 16	SURVEYED ROAD	M.D. OF GREENVIEW NO. 16	N/A	20.5	0.00	0.000
E-16.0	M.D. OF GREENVIEW NO. 16	SE 6-69-7 W6M	HER MAJESTY THE QUEEN (ALBERTA)	N/A	839.9	20.00	1.680

MSI Tract Number	Municipality	Land Description	Landowner(s)	Land User(s)	Length (m)	Width (m)	Area (ha)
E-17.0	M.D. OF GREENVIEW NO. 16	SW 6-69-7 W6M	HER MAJESTY THE QUEEN (ALBERTA)	N/A	890.0	20.00	1.780
ROAD-3.0	M.D. OF GREENVIEW NO. 16	SURVEYED ROAD	M.D. OF GREENVIEW NO. 16	N/A	22.1	0.00	0.000
E-18.0	M.D. OF GREENVIEW NO. 16	SE 1-69-8 W6M	HER MAJESTY THE QUEEN (ALBERTA)	N/A	378.4	19.50	0.738
E-19.0	M.D. OF GREENVIEW NO. 16	NE 1-69-8 W6M	HER MAJESTY THE QUEEN (ALBERTA)	GRL 810637 (LOWELL DAVIS)	500.8	19.50	0.977
E-20.0	M.D. OF GREENVIEW NO. 16	NW 1-69-8 W6M	HER MAJESTY THE QUEEN (ALBERTA)	GRL 810637 (LOWELL DAVIS)	828.6	19.50	1.617
ROAD-4.0	M.D. OF GREENVIEW NO. 16	SURVEYED ROAD	M.D. OF GREENVIEW NO. 16	N/A	20.7	0.00	0.000
E-21.0	M.D. OF GREENVIEW NO. 16	NE 2-69-8 W6M	HER MAJESTY THE QUEEN (ALBERTA)	GRL 40938 CRAIG TAYLOR)	839.5	19.50, 32.00 & Variable Width	2.540
E-22.0	M.D. OF GREENVIEW NO. 16	NW 2-69-8 W6M	HER MAJESTY THE QUEEN (ALBERTA)	GRL 40938 CRAIG TAYLOR)	520.2	32.00	1.665

MSI Tract Number	Municipality	Land Description	Landowner(s)	Land User(s)	Length (m)	Width (m)	Area (ha)
E-23.0	M.D. OF GREENVIEW NO. 16	SW 11-69-8 W6M	469428 ALBERTA LTD. PER: MARY ANN GIELEN-SMITH AND WILLIAM SMITH	N/A	836.9	32.00	2.680
E-24.0	M.D. OF GREENVIEW NO. 16	NW 11-69-8 W6M	469428 ALBERTA LTD. PER: MARY ANN GIELEN-SMITH AND WILLIAM SMITH	N/A	808.7	32.00	2.590
ROAD-5.0	M.D. OF GREENVIEW NO. 16	SURVEYED ROAD	M.D. OF GREENVIEW NO. 16	N/A	30.2	32.00	0.000
E-25.0	M.D. OF GREENVIEW NO. 16	SW 14-69-8 W6M	LESLIE BERG	BRIAN LOFTSTROM	812.3	32.00	2.600
E-26.0	M.D. OF GREENVIEW NO. 16	NW 14-69-8 W6M	RYAN RANCHING ENTERPRISES LTD. PER: GLORIA RYAN AND GERALD RYAN	BRIAN LOFTSTROM	820.7	32.00	2.630
E-27.0	M.D. OF GREENVIEW NO. 16	SW 23-69-8 W6M	RYAN RANCHING ENTERPRISES LTD. PER: GLORIA RYAN AND GERALD RYAN	BRIAN LOFTSTROM	805.1	32.00	2.580
E-28.0	M.D. OF GREENVIEW NO. 16	NW 23-69-8 W6M	RYAN RANCHING ENTERPRISES LTD. PER: GLORIA RYAN AND GERALD RYAN	BRIAN LOFTSTROM	804.5	32.00	2.580

MSI Tract Number	Municipality	Land Description	Landowner(s)	Land User(s)	Length (m)	Width (m)	Area (ha)
ROAD-6.0	M.D. OF GREENVIEW NO. 16	SURVEYED ROAD	M.D. OF GREENVIEW NO. 16	N/A	20.1	0.00	0.000
E-29.0	M.D. OF GREENVIEW NO. 16	SW 26-69-8 W6M	VERNON FLOYED DANIELSON	STACY WILLIAMS	805.1	32.00 & Variable Width	2.530
E-30.0	M.D. OF GREENVIEW NO. 16	NW 26-69-8 W6M	HER MAJESTY THE QUEEN (ALBERTA)	N/A	806.2	32.00	2.580
E-31.0	M.D. OF GREENVIEW NO. 16	SW 35-69-8 W6M	HER MAJESTY THE QUEEN (ALBERTA)	N/A	806.7	32.00	2.581
E-32.0	M.D. OF GREENVIEW NO. 16	NW 35-69-8 W6M	HER MAJESTY THE QUEEN (ALBERTA)	N/A	842.5	32.00 & Variable Width	2.706
ROAD-7.0	M.D. OF GREENVIEW NO. 16	SURVEYED ROAD	M.D. OF GREENVIEW NO. 16	TRAPPER TPA 2669 (LAVERN SUE RYAN)	42.5	0.00	0.000
E-33.0	M.D. OF GREENVIEW NO. 16	SW 2-70-8 W6M	GREGORY LABOUCAN AND JUDY LABOUCAN	TRAPPER TPA 2669 (LAVERN SUE RYAN)	825.8	32.00 & Variable Width	2.720
E-34.0	M.D. OF GREENVIEW NO. 16	NW 2-70-8 W6M	GREGORY LABOUCAN AND JUDY LABOUCAN	TRAPPER TPA 2669 (LAVERN SUE RYAN)	873.2	32.00	2.790
ROAD-8.0	M.D. OF GREENVIEW NO. 16	SURVEYED ROAD	M.D. OF GREENVIEW NO. 16	TRAPPER TPA 2669 (LAVERN SUE RYAN)	22.0	0.00	0.000

MSI Tract Number	Municipality	Land Description	Landowner(s)	Land User(s)	Length (m)	Width (m)	Area (ha)
E-35.0	M.D. OF GREENVIEW NO. 16	NE 3-70-8 W6M	BYRON MCCULLOUGH	TRAPPER TPA 2669 (LAVERN SUE RYAN)	295.9	32.00	0.947
E-36.0	M.D. OF GREENVIEW NO. 16	SE 10-70-8 W6M	RAYMOND PAUL MCCULLOUGH (780) 512-4760	TRAPPER TPA 2669 (LAVERN SUE RYAN)	473.5	32.00	1.520
E-37.0	M.D. OF GREENVIEW NO. 16	SE 10-70-8 W6M	HER MAJESTY THE QUEEN (ALBERTA)	TRAPPER TPA 2669 (LAVERN SUE RYAN)	348.9	32.00, 40.00 & Variable Width	1.384
E-38.0	M.D. OF GREENVIEW NO. 16	NE 10-70-8 W6M	HER MAJESTY THE QUEEN (ALBERTA)	TRAPPER TPA 2669 (LAVERN SUE RYAN)	460.7	32.00 & 40.00	1.682
RIVER	COUNTY OF GRANDE PRAIRIE NO. 1	WAPITI RIVER	COUNTY OF GRANDE PRAIRIE NO. 1	TRAPPER TPA 2669 (LAVERN SUE RYAN)	566.3	32.00	1.967
E-39.0	COUNTY OF GRANDE PRAIRIE NO. 1	NE 10-70-8 W6M	P.P. AGGREGATES INC. PER: PAULETTE PATTERSON	TRAPPER TPA 2669 (LAVERN SUE RYAN)	108.7	32.00	0.347
E-40.0	COUNTY OF GRANDE PRAIRIE NO. 1	NW 10-70-8 W6M	P.P. AGGREGATES INC. PER: PAULETTE PATTERSON	TRAPPER TPA 2669 (LAVERN SUE RYAN)	482.3	32.00	1.543
ROAD-9.0	COUNTY OF GRANDE PRAIRIE NO. 1	SURVEYED ROAD	COUNTY OF GRANDE PRAIRIE NO. 1	N/A	20.1	0.00	0.000
E-41.0	COUNTY OF GRANDE PRAIRIE NO. 1	SW 15-70-8 W6M	P.P. AGGREGATES INC. PER: PAULETTE PATTERSON	N/A	803.9	32.00	2.572
E-42.0	COUNTY OF GRANDE PRAIRIE NO. 1	NW 15-70-8 W6M	P.P. AGGREGATES INC. PER: PAULETTE PATTERSON	N/A	998.8	32.00	3.200
ROAD-10.0	COUNTY OF GRANDE PRAIRIE NO. 1	SURVEYED ROAD	COUNTY OF GRANDE PRAIRIE NO. 1	N/A	22.1	0.00	0.000

MSI Tract Number	Municipality	Land Description	Landowner(s)	Land User(s)	Length (m)	Width (m)	Area (ha)
E-43.0	COUNTY OF GRANDE PRAIRIE NO. 1	NE 16-70-8 W6M	P.P. AGGREGATES INC. PER: PAULETTE PATTERSON	N/A	281.2	32.00	0.902
E-44.0	COUNTY OF GRANDE PRAIRIE NO. 1	SE 21-70-8 W6M	SHANE SIEKER AND TRINA SIEKER	N/A	549.4	32.00	1.760
E-45.0	COUNTY OF GRANDE PRAIRIE NO. 1	SW 21-70-8 W6M	SHANE SIEKER AND TRINA SIEKER	N/A	802.6	32.00	2.570
ROAD-11.0	COUNTY OF GRANDE PRAIRIE NO. 1	SURVEYED ROAD	COUNTY OF GRANDE PRAIRIE NO. 1	N/A	20.1	32.00	0.000
E-46.0	COUNTY OF GRANDE PRAIRIE NO. 1	SE 20-70-8 W6M	ALBERT BRYAN TAYLOR	CRAIG TAYLOR	1164.6	32.00	2.720
E-47.0	COUNTY OF GRANDE PRAIRIE NO. 1	NE 20-70-8 W6M	JASON GARRY CHARTRAND AND LEANNE MARIE CHARTRAND	N/A	409.3	32.00	1.310
E-48.0	COUNTY OF GRANDE PRAIRIE NO. 1	NW 20-70-8 W6M	NUVISTA ENERGY LTD.	N/A	672.6	32.00 & Variable Width	2.220
ROAD-12.0	COUNTY OF GRANDE PRAIRIE NO. 1	SURVEYED ROAD	COUNTY OF GRANDE PRAIRIE NO. 1	N/A	21.3	0.00	0.000
E-49.0	COUNTY OF GRANDE PRAIRIE NO. 1	SW 29-70-8 W6M	MARVIN STEFAN	N/A	330.2	32.00 & Variable Width	1.120
ROAD-13.0	COUNTY OF GRANDE PRAIRIE NO. 1	SURVEYED ROAD	COUNTY OF GRANDE PRAIRIE NO. 1	N/A	21.2	0.00	0.000
E-50.0	COUNTY OF GRANDE PRAIRIE NO. 1	SE 30-70-8 W6M	DOUGLAS RICHARD SEIKER AND BELINDA LEE SEIKER	N/A	977.0	32.00	3.130

MSI Tract Number	Municipality	Land Description	Landowner(s)	Land User(s)	Length (m)	Width (m)	Area (ha)
E-51.0	COUNTY OF GRANDE PRAIRIE NO. 1	SW 30-70-8 W6M	HOWARD EDGAR HENNIG	CRAIG TAYLOR	183.2	32.00	0.586
E-52.0	COUNTY OF GRANDE PRAIRIE NO. 1	NW 30-70-8 W6M	HOWARD EDGAR HENNIG	CRAIG TAYLOR	735.2	32.00 & Variable Width	2.350
ROAD-14.0	COUNTY OF GRANDE PRAIRIE NO. 1	SURVEYED ROAD	COUNTY OF GRANDE PRAIRIE NO. 1	N/A	30.2	0.00	0.000
E-53.0	COUNTY OF GRANDE PRAIRIE NO. 1	NE 25-70-9 W6M	ALLEN DALE STEFAN	N/A	797.7	32.00	2.550
E-54.0	COUNTY OF GRANDE PRAIRIE NO. 1	NW 25-70-9 W6M	NORMAN STEFAN	N/A	802.9	32.00 & Variable Width	2.658
ROAD-15.0	COUNTY OF GRANDE PRAIRIE NO. 1	SURVEYED ROAD	COUNTY OF GRANDE PRAIRIE NO. 1	N/A	20.3	0.00	0.000
E-55.0	COUNTY OF GRANDE PRAIRIE NO. 1	NE 26-70-9 W6M	COLIN MATTHEW BREITKREUTZ AND LORALEI MARIE BREITKREUTZ	DON SCHULTZ	802.4	32.00	2.570
E-56.0	COUNTY OF GRANDE PRAIRIE NO. 1	NW 26-70-9 W6M	COLIN MATTHEW BREITKREUTZ AND LORALEI MARIE BREITKREUTZ	DON SCHULTZ	808.4	32.00	2.590
ROAD-16.0	COUNTY OF GRANDE PRAIRIE NO. 1	SURVEYED ROAD	COUNTY OF GRANDE PRAIRIE NO. 1	N/A	20.1	0.00	0.000
E-57.0	COUNTY OF GRANDE PRAIRIE NO. 1	NE 27-70-9 W6M	SHANE SIEKER AND TRINA SIEKER	N/A	802.7	32.00	2.569

MSI Tract Number	Municipality	Land Description	Landowner(s)	Land User(s)	Length (m)	Width (m)	Area (ha)
E-58.0	COUNTY OF GRANDE PRAIRIE NO. 1	NW 27-70-9 W6M	DONALD GLEN SCHULTZ AND SIMONNE LAWRENCE SCHULTZ	COLIN MATTHEW BREITKREUTZ	795.5	32.00	2.550
ROAD-17.0	COUNTY OF GRANDE PRAIRIE NO. 1	SURVEYED ROAD	COUNTY OF GRANDE PRAIRIE NO. 1	N/A	30.2	0.00	0.000
E-59.0	COUNTY OF GRANDE PRAIRIE NO. 1	NE 28-70-9 W6M	JERRY A REID AND JEAN MURIEL REID	N/A	795.6	32.00	2.550
E-60.0	COUNTY OF GRANDE PRAIRIE NO. 1	NW 28-70-9 W6M	ROY EDWIN AND JEAN ELIZABETH HODGES	N/A	537.7	32.00	1.721
E-61.0	COUNTY OF GRANDE PRAIRIE NO. 1	SW 33-70-9 W6M	JEAN HODGES AND ROY HODGES	N/A	821.3	32.00	2.640
E-62.0	COUNTY OF GRANDE PRAIRIE NO. 1	NW 33-70-9 W6M	JACOB GUSTAVE PFAU AND MARJORIE JOYCE PFAU	BRIAN PAVLIS ENTERPRISES LTD.	547.8	32.00	1.750
ROAD-18.0	COUNTY OF GRANDE PRAIRIE NO. 1	SURVEYED ROAD	COUNTY OF GRANDE PRAIRIE NO. 1	N/A	20.1	0.00	0.000
E-63.0	COUNTY OF GRANDE PRAIRIE NO. 1	NE 32-70-9 W6M	JACOB GUSTAVE PFAU AND MARJORIE JOYCE PFAU (UNDIV. 1/2 INTEREST), IRENE ELIZABETH REICHERT (UNDIV. 1/2 INTEREST)	BRIAN PAVLIS ENTERPRISES LTD.	1311.4	32.00	4.200

MSI Tract Number	Municipality	Land Description	Landowner(s)	Land User(s)	Length (m)	Width (m)	Area (ha)
ROAD-19.0	COUNTY OF GRANDE PRAIRIE NO. 1	SURVEYED ROAD	COUNTY OF GRANDE PRAIRIE NO. 1	N/A	20.9	0.00	0.000
E-64.0	COUNTY OF GRANDE PRAIRIE NO. 1	SW 4-71-9 W6M	JACOB GUSTAVE PFAU AND MARJORIE JOYCE PFAU (UNDIV. 1/2 INTEREST), IRENE ELIZABETH REICHERT (UNDIV. 1/2 INTEREST)	BRIAN PAVLIS ENTERPRISES LTD.	200.7	32.00	0.642
ROAD-20.0	COUNTY OF GRANDE PRAIRIE NO. 1	SURVEYED ROAD	COUNTY OF GRANDE PRAIRIE NO. 1	N/A	24.8	0.00	0.000
E-65.0	COUNTY OF GRANDE PRAIRIE NO. 1	SE 5-71-9 W6M	ROBERT NEAL COLLINS AND CANDICE GAYE COLLINS	N/A	921.2	32.00	2.950
E-66.0	COUNTY OF GRANDE PRAIRIE NO. 1	SW 5-71-9 W6M	ORVILLE EUGENE PROBST AND MARLENE SHARON PROBST	RANDY PROBST	807.5	32.00	2.584
ROAD-21.0	COUNTY OF GRANDE PRAIRIE NO. 1	SURVEYED ROAD	COUNTY OF GRANDE PRAIRIE NO. 1	N/A	20.1	0.00	0.000
E-67.0	COUNTY OF GRANDE PRAIRIE NO. 1	SE 6-71-9 W6M	ORVILLE EUGENE PROBST AND MARLENE SHARON PROBST	RANDY PROBST	818.6	32.00	2.620
E-68.0	COUNTY OF GRANDE PRAIRIE NO. 1	SW 6-71-9 W6M	RANDY PROBST	N/A	386.0	32.00	1.240
E-69.0	COUNTY OF GRANDE PRAIRIE NO. 1	NW 6-71-9 W6M	NOVA GAS TRANSMISSION LTD.	RONALD WILLIAM JONES	627.3	32.00	2.010
ROAD-22.0	COUNTY OF GRANDE PRAIRIE NO. 1	SURVEYED ROAD	COUNTY OF GRANDE PRAIRIE NO. 1	N/A	27.8	0.00	0.000
E-70.0	COUNTY OF GRANDE PRAIRIE NO. 1	NE 1-71-10 W6M	NOVA GAS TRANSMISSION LTD.	RONALD WILLIAM JONES	497.6	32.00	1.590
E-71.0	COUNTY OF GRANDE PRAIRIE NO. 1	SE 12-71-10 W6M	NOVA GAS TRANSMISSION LTD.	MARY ANN JONES	129.2	32.00	0.413