



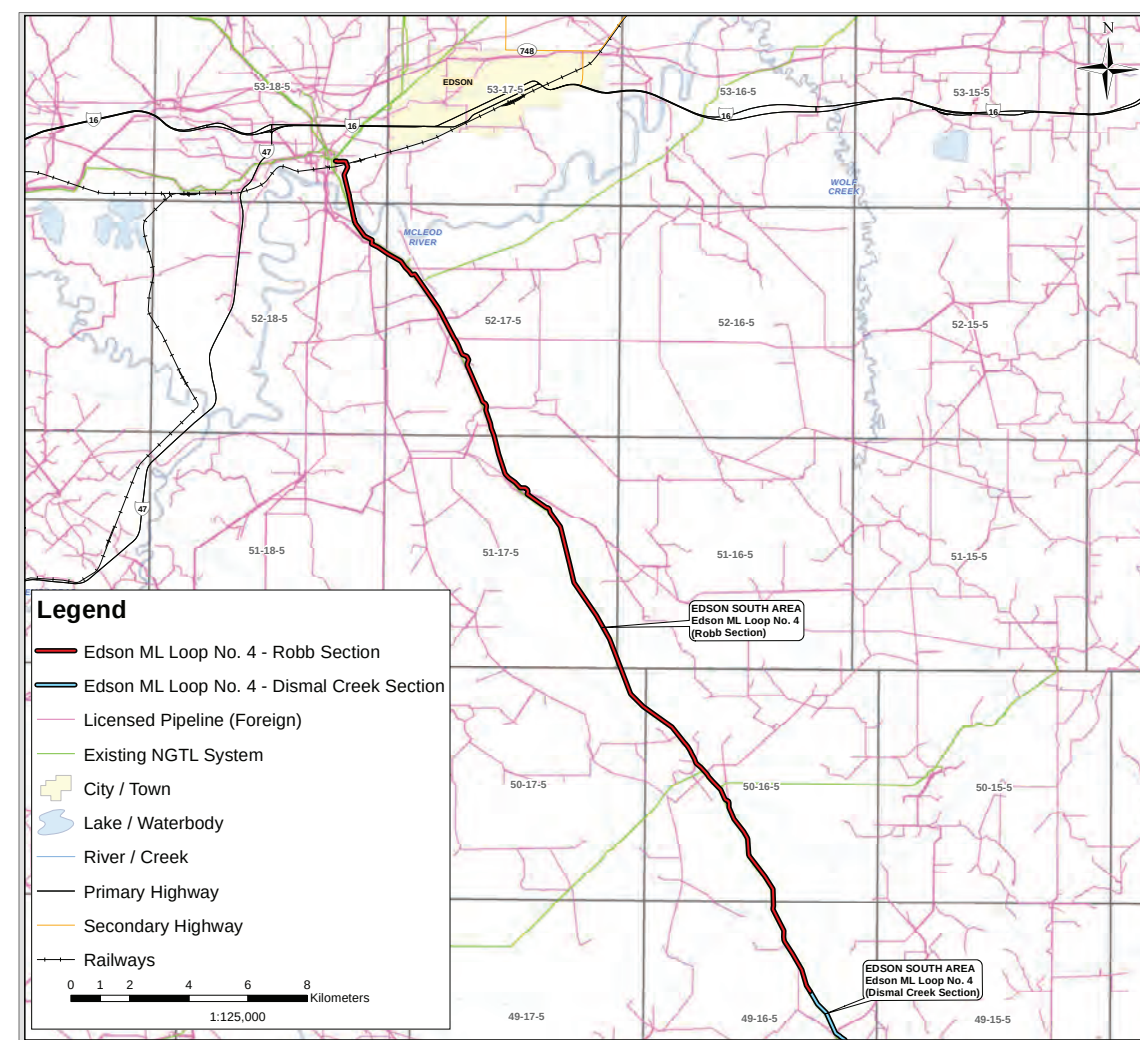


Plans and Profiles of: 2021 NGTL SYSTEM EXPANSION PROJECT

(Robb Section)

National Energy Board Certificate of Public Convenience and Necessity (GC-129)

NOVA GAS TRANSMISSION LTD.

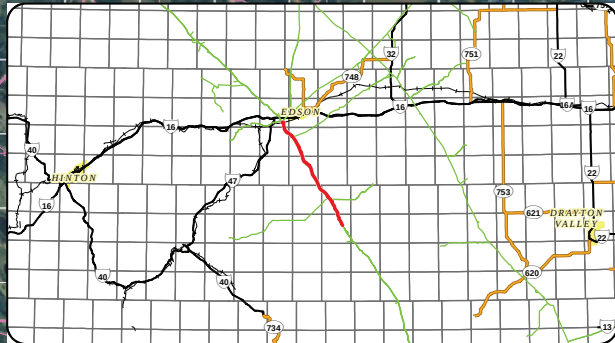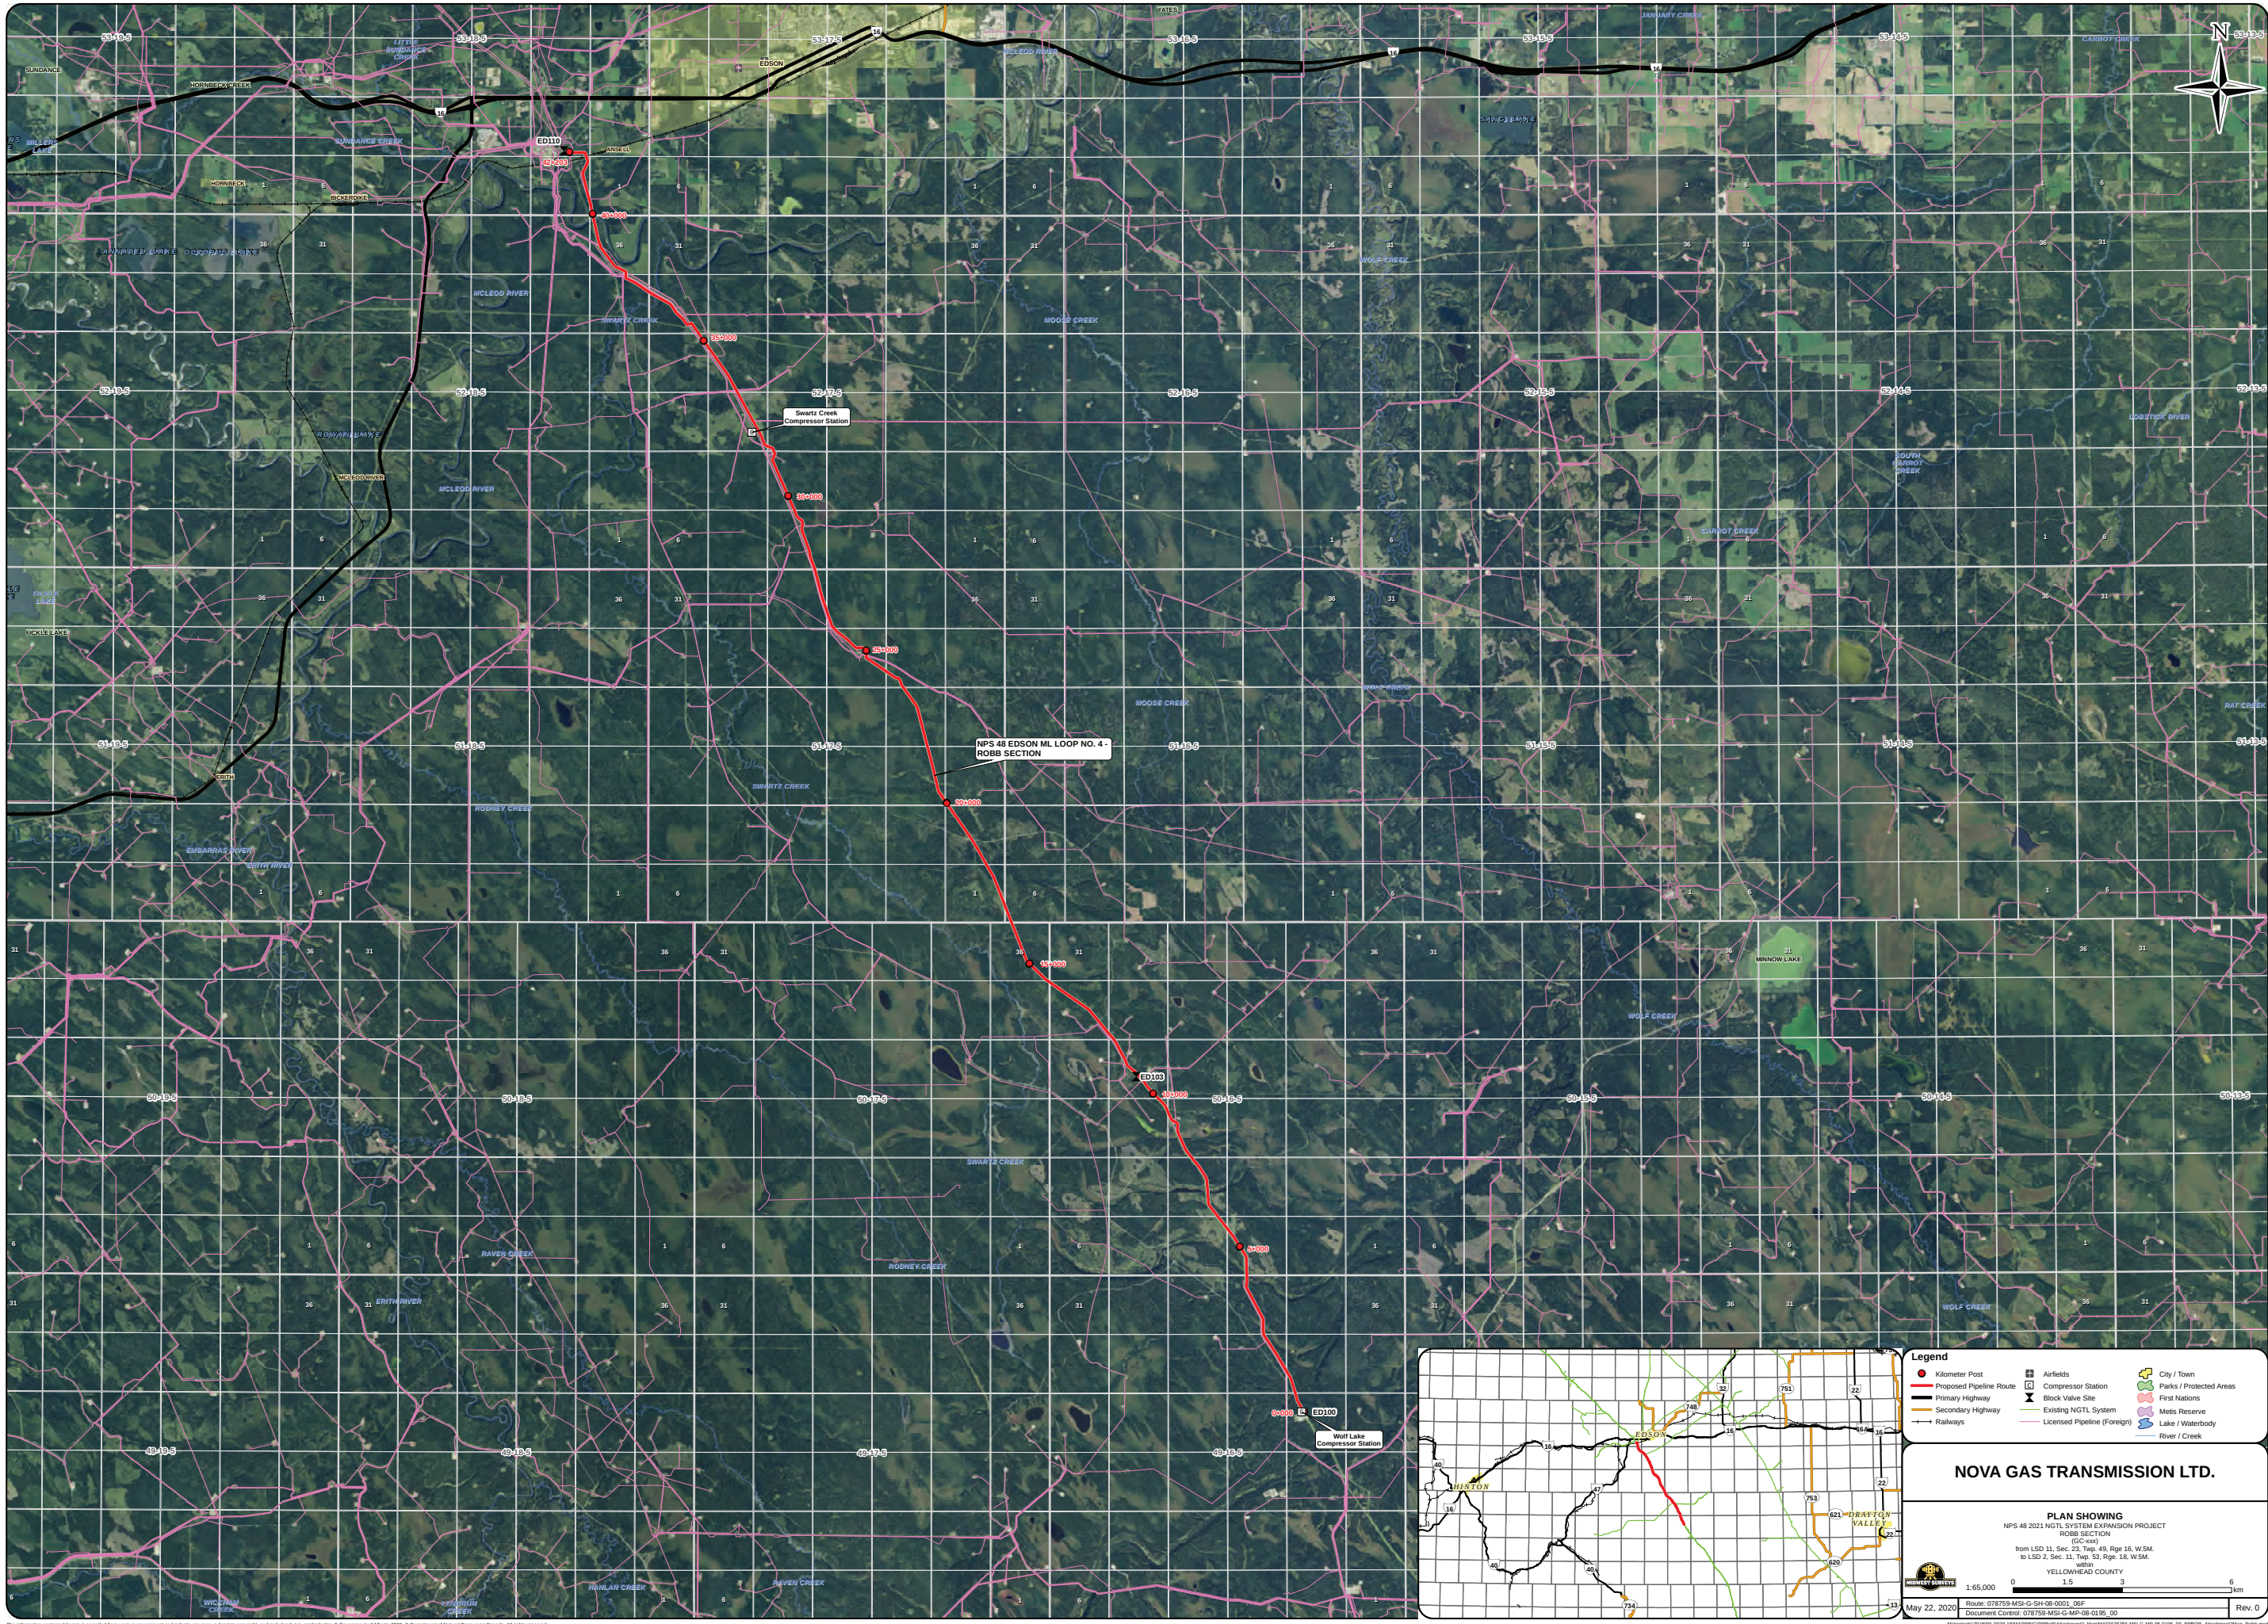

Legend

- Kilometer Post
- Proposed Pipeline Route
- Primary Highway
- Secondary Highway
- Railways
- Airfields
- Compressor Station
- Block Valve Site
- Existing NGTL System
- Licensed Pipeline (Foreign)
- City / Town
- Parks / Protected Areas
- First Nations
- Made Reservoir
- Lake / Waterbody
- River / Creek

NOVA GAS TRANSMISSION LTD.

PLAN SHOWING
NPS 48 2021 NGTL SYSTEM EXPANSION PROJECT
ROBB SECTION
(GC-000)
from LSD 11, Sec. 23, Twp. 49, Rge. 16, W. 5M.
to LSD 2, Sec. 11, Twp. 53, Rge. 18, W. 5M.
W. 5M.
YELLOWHEAD COUNTY

1:65,000
0 1.5 3 6 km


May 22, 2020
Route: 078759-MSL-G-SH-08-0001_06F
Document Control: 078759-MSL-G-MP-08-0195_00
Rev: 0

AREA (ha) AND
LENGTH (m) OF
PERMANENT
EASEMENT

R/W DETAIL No. 4
SEE NOTE 6

OWNERSHIP TRACT No.		R-34.0	R-33.0	R-32.0	R-31.0	R-30.0	R-29.0	R-28.0	R-27.0	
AREA (ha) AND LENGTH (m) OF PERMANENT EASEMENT		AREA 1.617 LENGTH 960.0	AREA 0.485 LENGTH 293.7	AREA 1.065 LENGTH 645.4	AREA 1.471 LENGTH 891.6	AREA 0.485 LENGTH 293.9	AREA 0.947 LENGTH 573.8	AREA 0.955 LENGTH 578.8	AREA 0.426 LENGTH 258.3	

PLAN
SCALE 1:7500

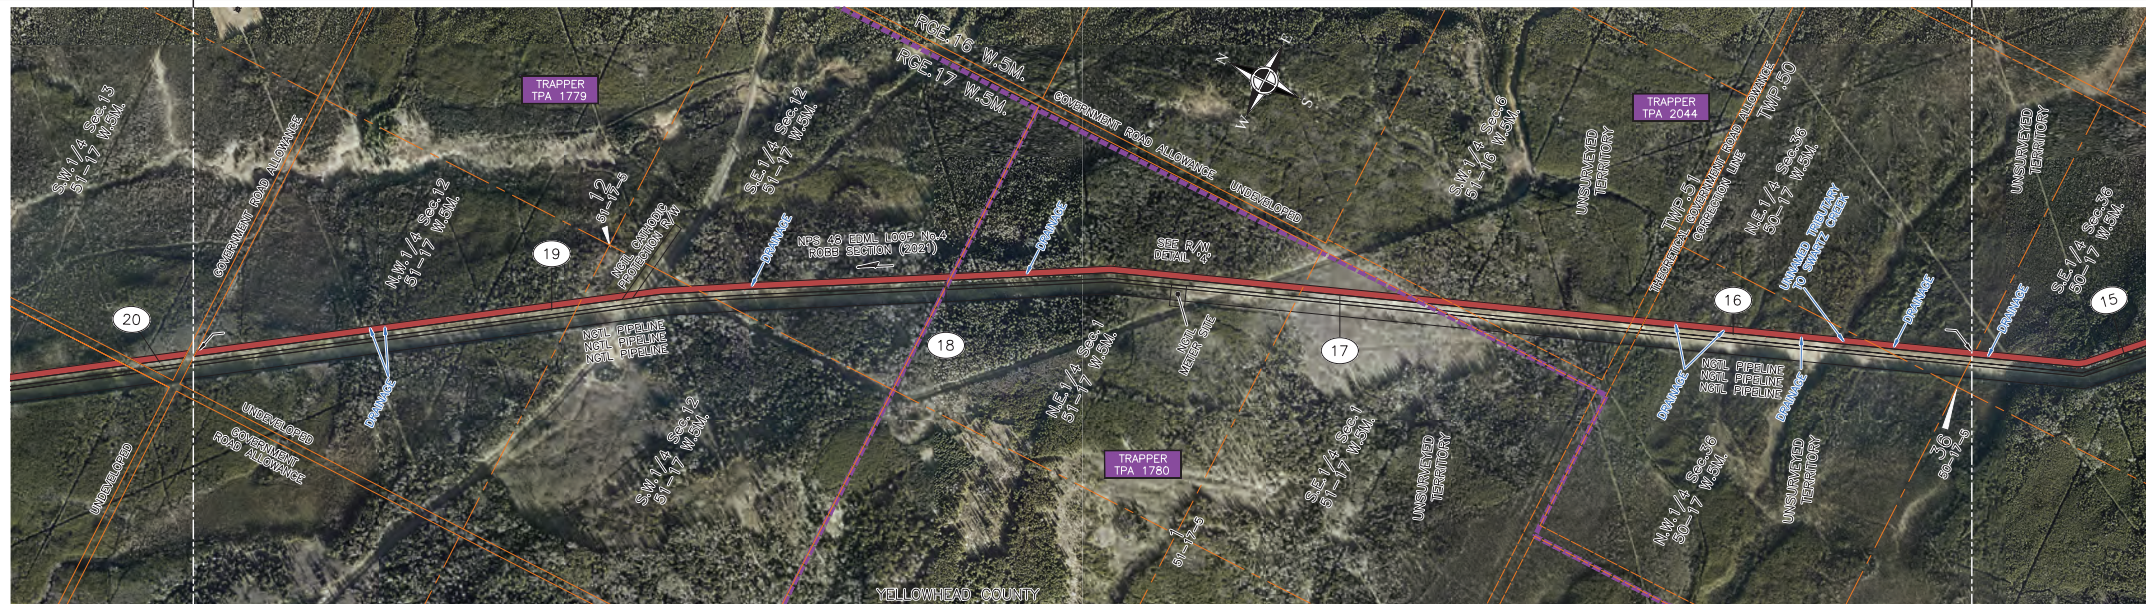


PIPELINE PLAN
AND PROFILE IN:
N.E.1/4 Sec.36
N.W.1/4 Sec.36
Twp.50 Rge.17 W.5M.

S.W.1/4 Sec.6
Twp.51 Rge.16 W.5M.

S.E.1/4 Sec.1
N.E.1/4 Sec.1
S.E.1/4 Sec.12
S.W.1/4 Sec.12
N.W.1/4 Sec.12
Twp.51 Rge.17 W.5M.
AND THROUGH THEORETICAL
ROAD ALLOWANCES

FOR CONTINUATION SEE DRAWING 78759-10-ML-02-003

PROFILE
SCALE
1:7500 HOR.
1:2000 VERT.

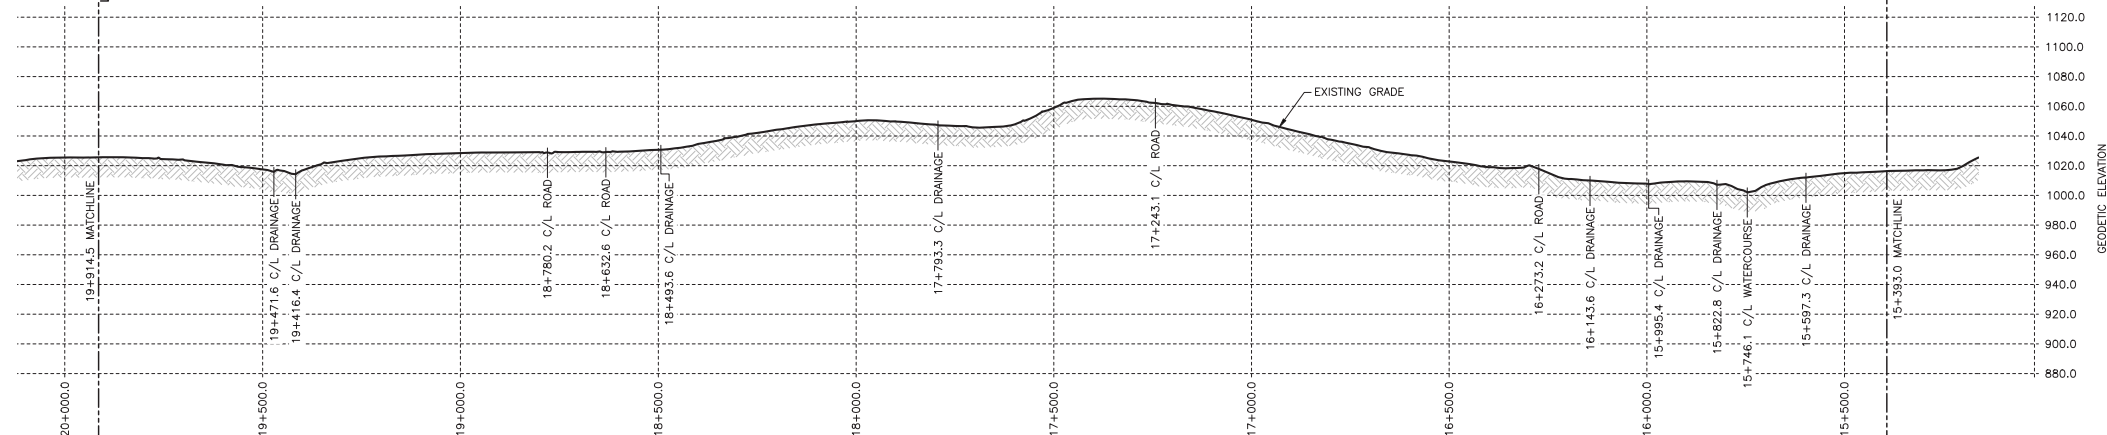

REFERENCE DRAWINGS

1. ALL CHAINAGES AND DIMENSIONS ARE IN METRES UNLESS NOTED OTHERWISE.
2. PLAN AND PROFILE INFORMATION HAS BEEN OBTAINED FROM LIDAR AND FIELD SURVEY.
3. THIS DOCUMENT IS NOT A PLAN OF SURVEY, BUT IS A GRAPHICAL REPRESENTATION OF THE APPROXIMATE SIZE, CONFIGURATION AND LOCATION OF PROPERTY OWNERSHIP. IT IS NOT INTENDED TO BE USED FOR LEGAL DESCRIPTIONS, CALCULATING EXACT DIMENSIONS OR PROPERTY AREAS.
4. CONVERSION FACTOR FOR HECTARES TO ACRES IS:
HECTARE = 2.4710 ACRES
5. FULL SIZE DRAWINGS ARE PLOTTED ON 707 x 1000 (B1 SIZED PAPER). REDUCED SIZE DRAWINGS ARE NOT TO SCALE.
6. RIGHT-OF-WAY WIDTH WILL VARY AT SPECIFIC LOCATIONS DUE TO ENGINEERING AND CONSTRUCTION RESTRICTIONS.
7. CHAINAGES SHOWN ARE CONTOUR.

[illegible]

	KILOMETRE POST
	PROPOSED PIPELINE RIGHT OF WAY
	PROPOSED VALVE SITE
	PROPERTY BOUNDARY
	TRAPPER BOUNDARY
	DIRECTION OF FLOW
A/R	ACCESS ROAD
P/L	PIPELINE
R/W	RIGHT-OF-WAY
NPS	NOMINAL PIPE SIZE
m	METRES
ha	HECTARES
NGTL	NOVA GAS TRANSMISSION LTD.

[illegible]




CER APPROVAL




LAND TITLES STAMP

PLAN No. _____
ENTERED AND REGISTERED
ON _____
INSTRUMENT No. _____
_____ A.D. R

PIPELINE INFORMATION

PROJECT DEF. No.				LIMITS OF SHEET				
PROJECT MANAGER				QTR. SEC. TWP. RGE. MER. N.E. 36 50 17 5 DOWNSTREAM N.W. 12 51 17 5				
 								
NPS 48 EDMUL LOOP No.4 -- ROBB SECTION (2021)								
FLOC:	78759	STATION:	15+393.0 TO 19+914.5			DISCIPLINE:	10	
PLAN AND PROFILE ALBERTA								
SCALE 1:500	DRAWING No		78759-10-ML-02-004					REV. 00

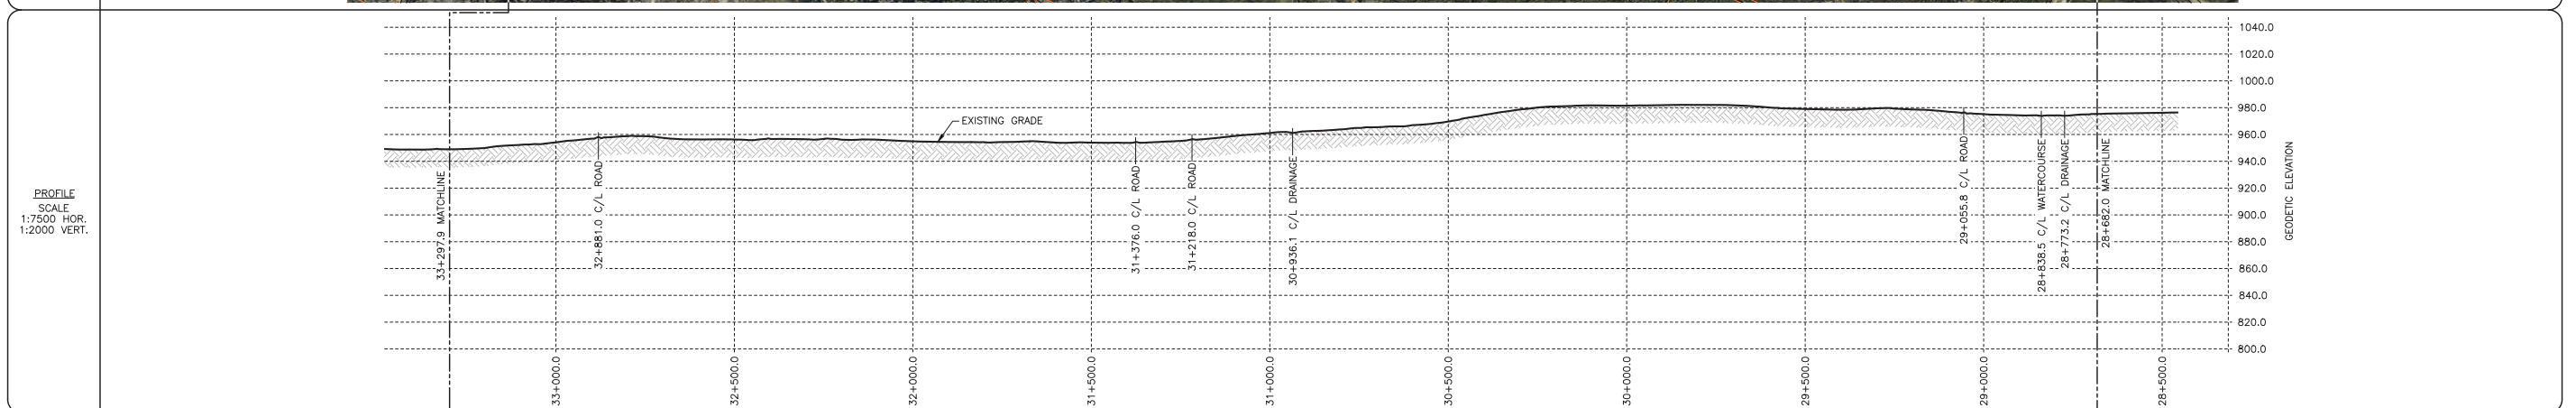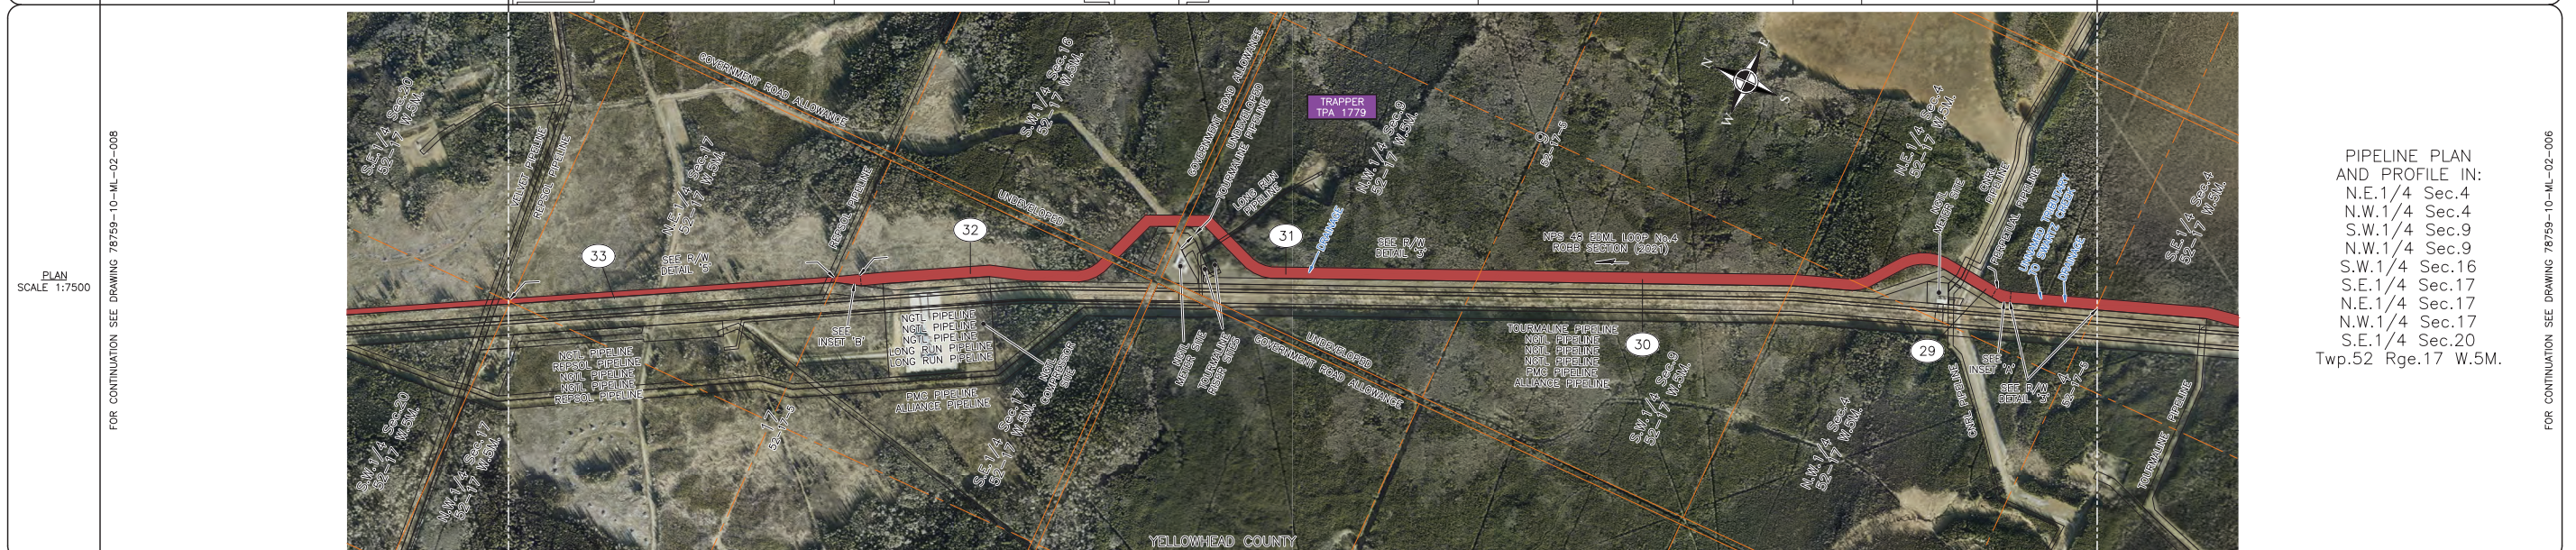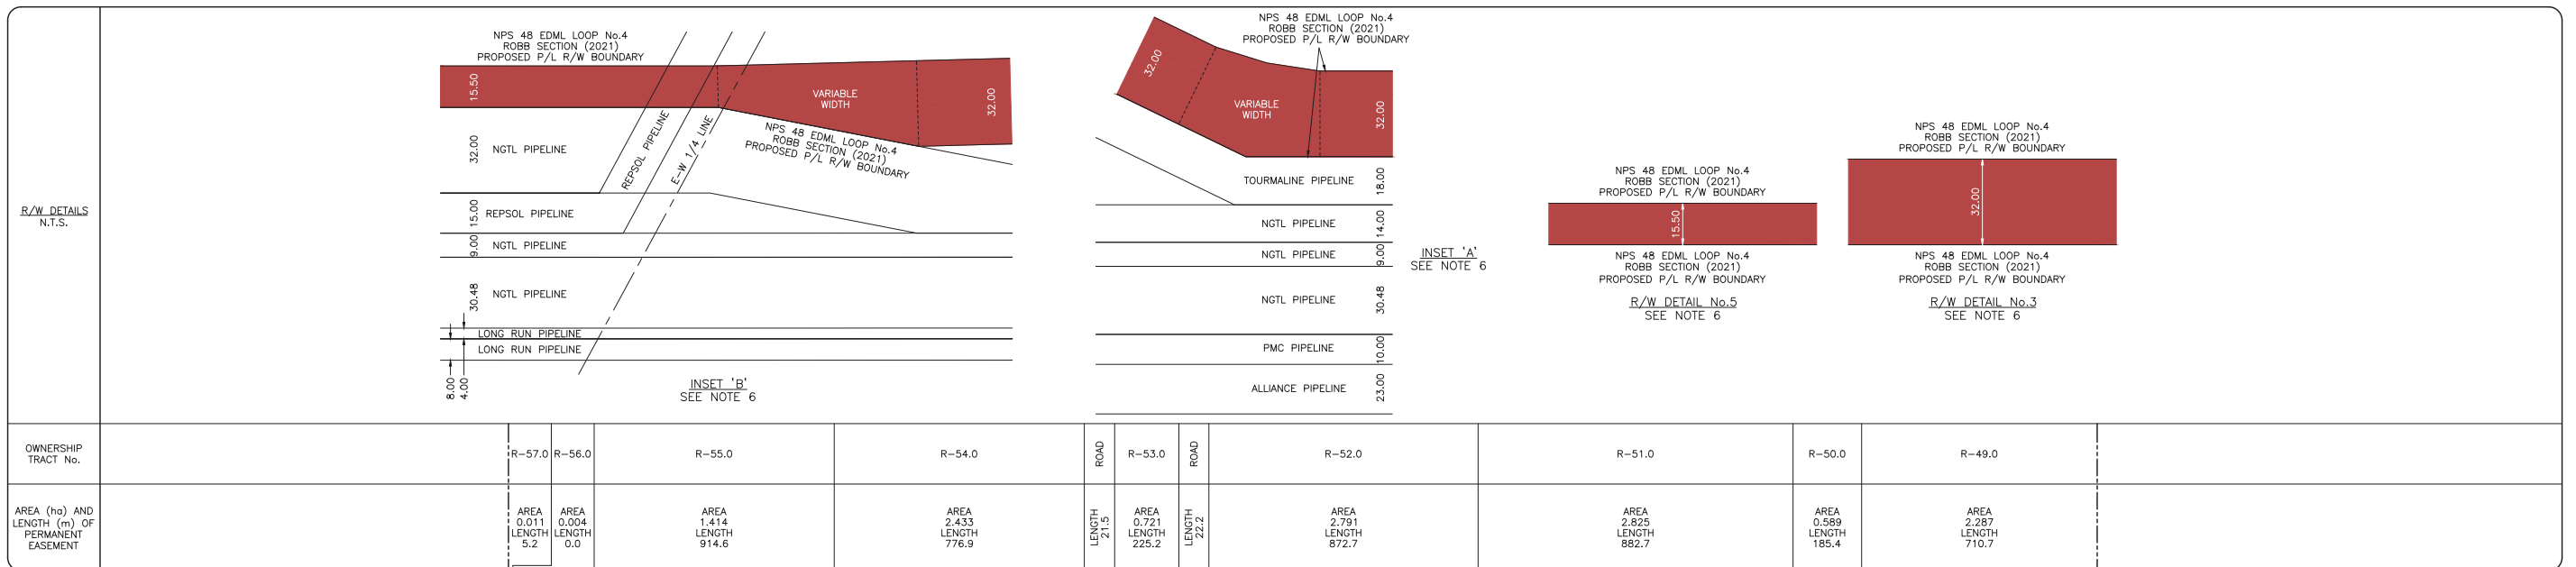[illegible]

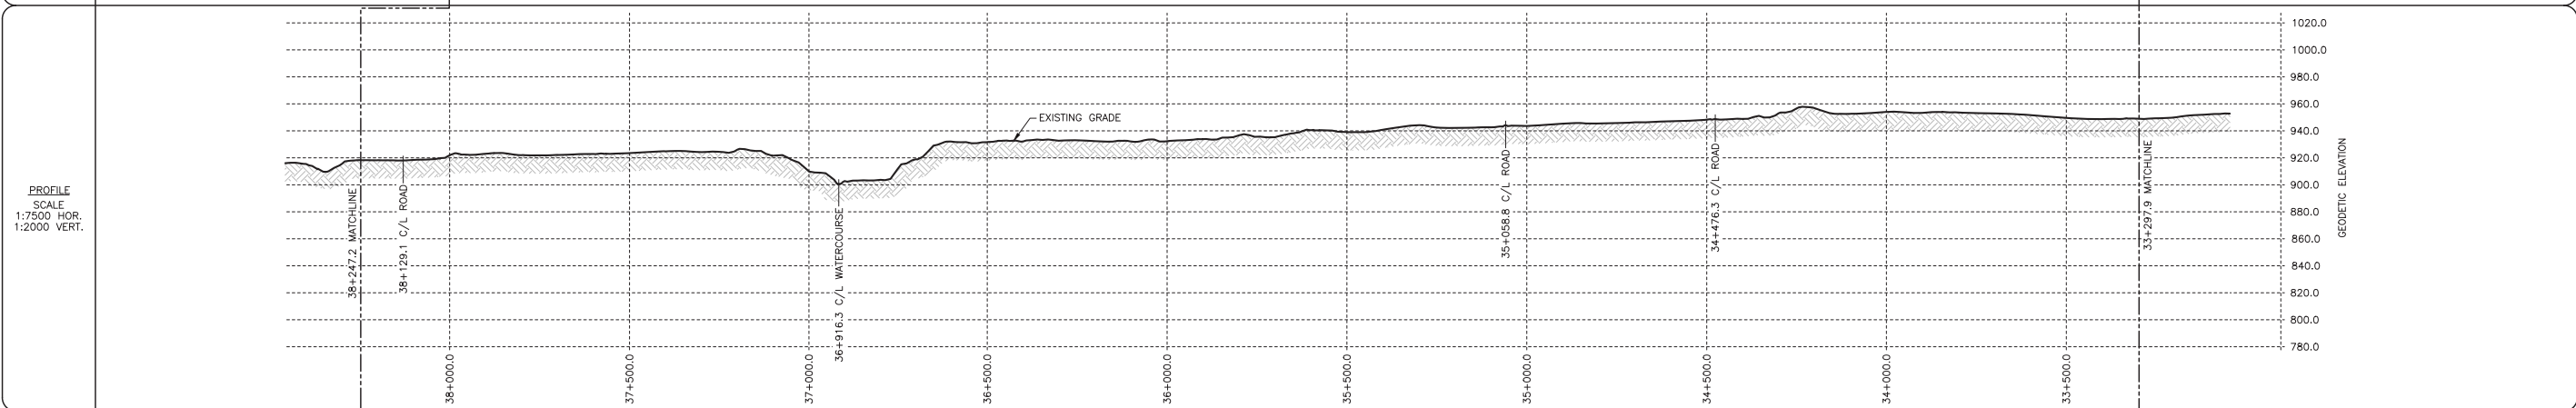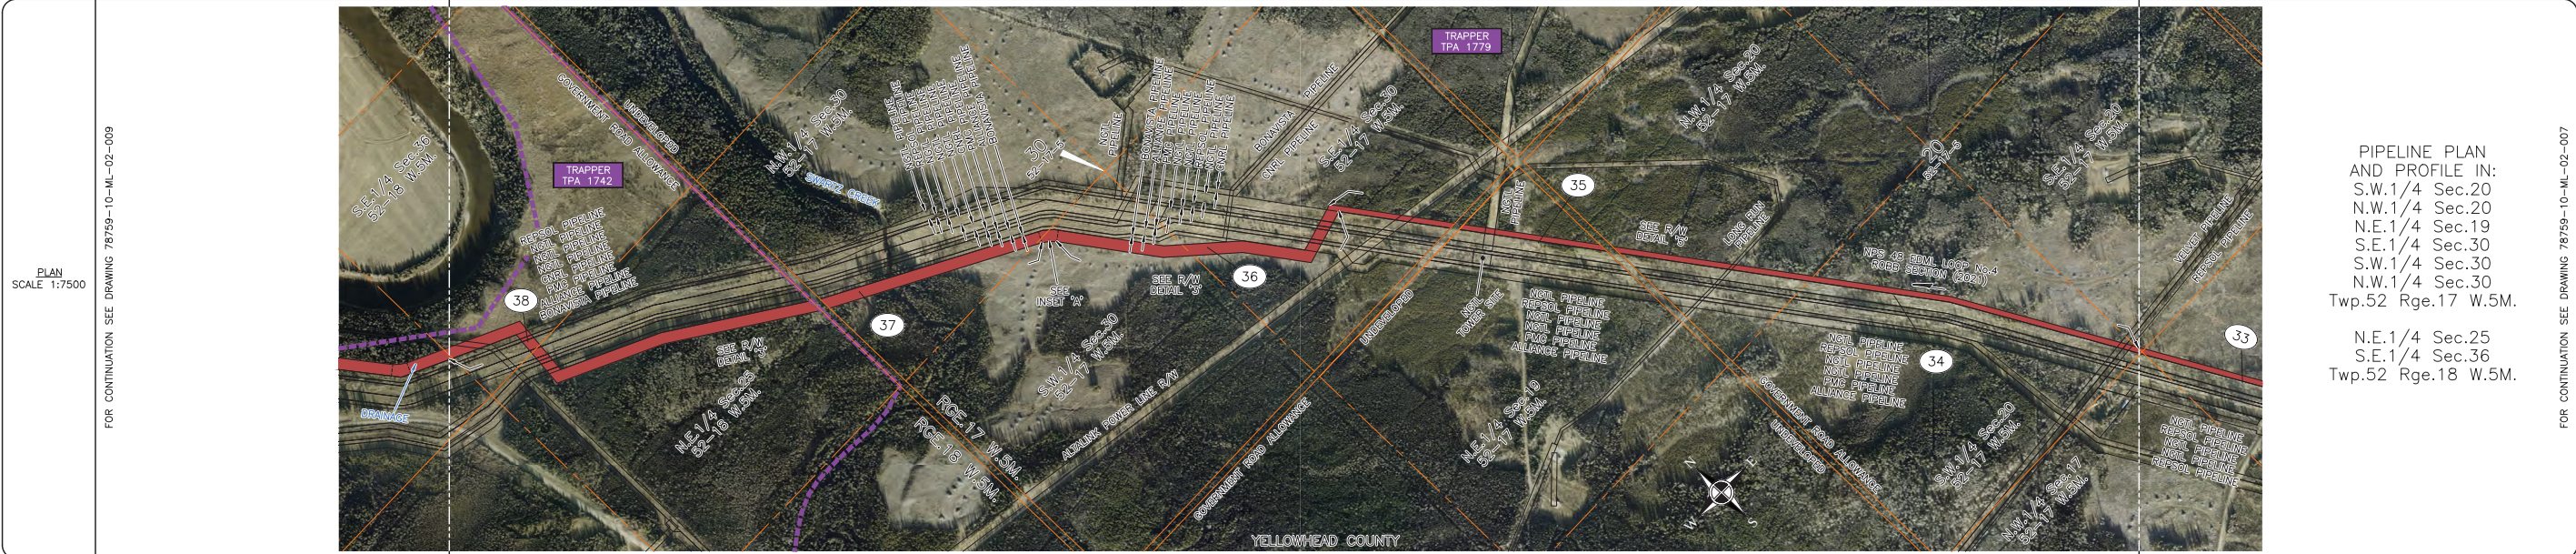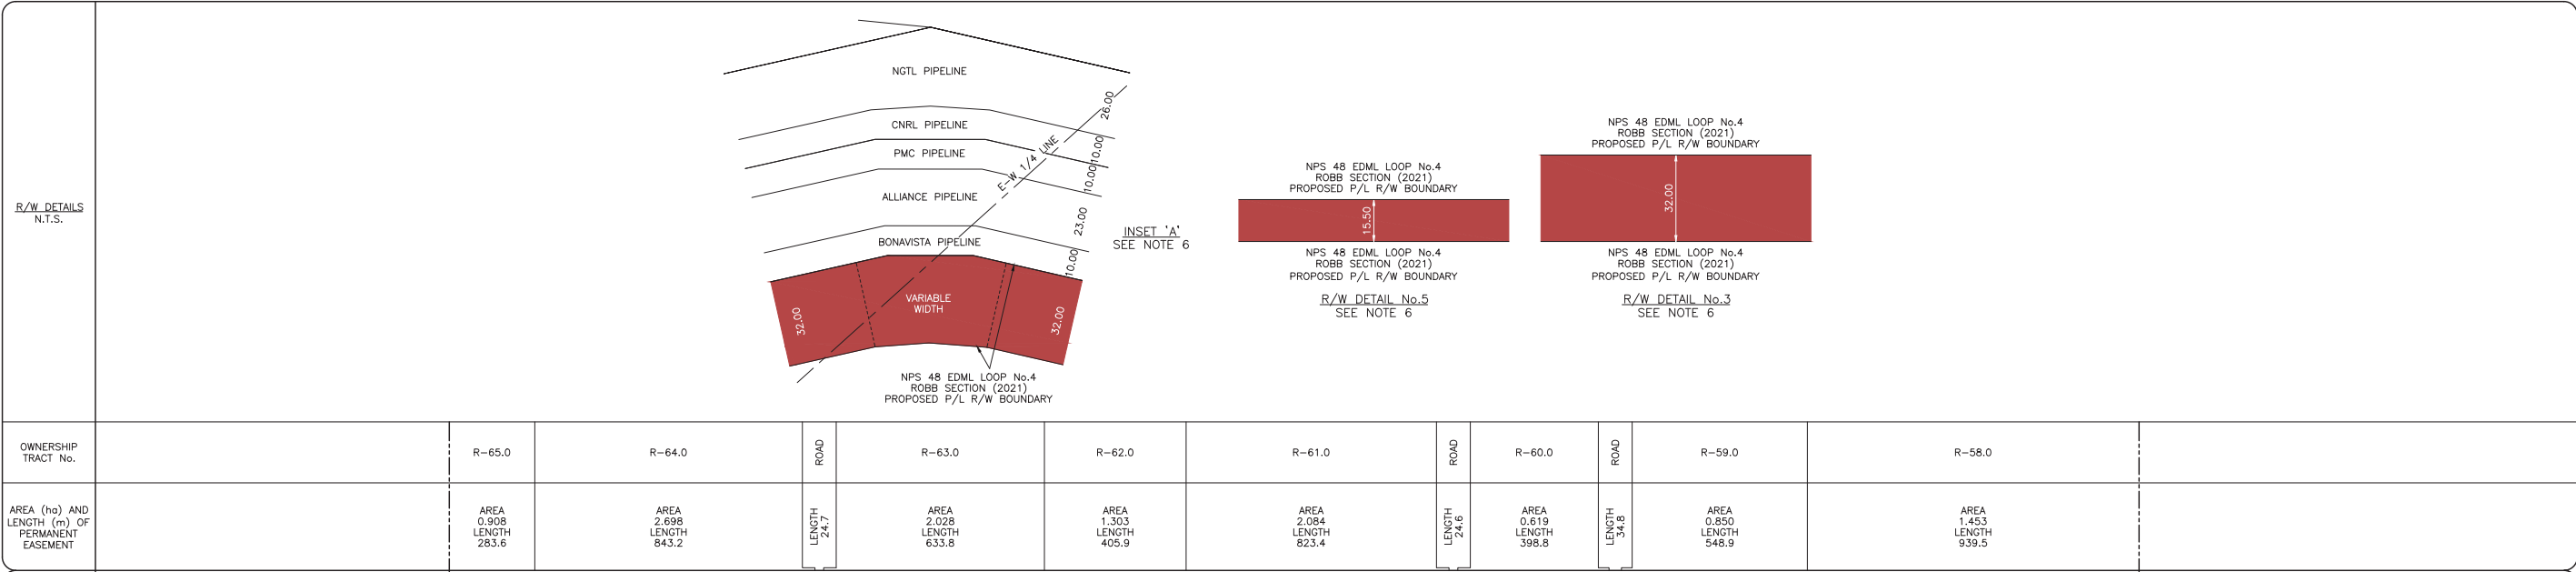

GENERAL NOTES 1. ALL CHAINAGES AND DIMENSIONS ARE IN METRES UNLESS NOTED OTHERWISE. 2. PLAN AND PROFILE INFORMATION HAS BEEN OBTAINED FROM LIDAR AND FIELD SURVEY. 3. THIS DOCUMENT IS NOT A PLAN OF SURVEY, BUT IS A GRAPHICAL REPRESENTATION OF THE APPROXIMATE SIZE, CONFIGURATION AND LOCATION OF PROPERTY OWNERSHIP. IT IS NOT INTENDED TO BE USED FOR LEGAL DESCRIPTIONS, CALCULATING EXACT DIMENSIONS OR PROPERTY AREAS. 4. CONVERSION FACTOR FOR HECTARES TO ACRES IS: 1 HECTARE = 2.4710 ACRES. 5. FULL SIZE DRAWINGS ARE PLOTTED ON 707 x 1000 (B1 SIZED PAPER). REDUCED SIZE DRAWINGS ARE NOT TO SCALE. 6. RIGHT-OF-WAY WIDTH WILL VARY AT SPECIFIC LOCATIONS DUE TO ENGINEERING AND CONSTRUCTION RESTRICTIONS. 7. CHAINAGES SHOWN ARE CONTOUR.	REFERENCE DRAWINGS DRAWING No. TITLE	LEGEND KP KILOMETRE POST PROPOSED PIPELINE RIGHT OF WAY PROPOSED VALVE SITE PROPERTY BOUNDARY TRAPPER BOUNDARY DIRECTION OF FLOW A/R ACCESS ROAD P/L PIPELINE R/W RIGHT-OF-WAY NPS NOMINAL PIPE SIZE m METRES ha HECTARES NGTL NOVA GAS TRANSMISSION LTD.	REVISIONS NO. DESCRIPTION DATE REV BY CHK BY APP BY 0 PLAN ISSUED 04/27/20 JA DB WM	CER APPROVAL	LAND TITLES STAMP PLAN No. ENTERED AND REGISTERED ON INSTRUMENT No. A.D. REGISTRAR	PIPELINE INFORMATION PROJECT DEF. No. PROJECT MANAGER LIMITS OF SHEET QTR. SEC. TWP. RGE. MER. UPSTREAM S.W. 20 52 17 5 DOWNSTREAM S.E. 36 52 18 5 NPS 48 EDML LOOP No.4 - ROBB SECTION (2021) FLOC: 78759 STATION: 33+297.9 TO 38+247.2 DISCIPLINE: 10 PLAN AND PROFILE ALBERTA SCALE 1:7500 DRAWING No. 78759-10-ML-02-008 REV 00
---	--	---	--	---------------------	--	--

TC_PPBR_BR.DWG 707X1000

CADD DRAWING: DO NOT MAKE MANUAL REVISIONS

NOVA Gas Transmission Ltd.

**2021 NGTL System Expansion Project
(Robb Section)**

Book of Reference

November 2020

MSI Tract Number	Municipality	Land Description	Landowner(s)	Land User(s)	Length (m)	Width (m)	Area (ha)
R-1.0	YELLOWHEAD COUNTY	PTN NW 23-049-16 W5M (PLAN 4491TR)	THE ALBERTA GAS TRUNK LINE CO LTD. C/O NOVA GAS TRANSMISSION LTD.	TRAPPER TPA 1257 (NORMAN E PELKE)	262.3	17.00	0.446
R-2.0	YELLOWHEAD COUNTY	PTN NW 23-049-16 W5M	HER MAJESTY THE QUEEN (ALBERTA)	TRAPPER TPA 1257 (NORMAN E PELKE)	290.2	17.00	0.493
ROAD-1.0	YELLOWHEAD COUNTY	SURVEYED ROAD ALLOWANCE	YELLOWHEAD COUNTY	TRAPPER TPA 1257 (NORMAN E PELKE)	21.0	0.00	0.000
R-3.0	YELLOWHEAD COUNTY	SW 26-049-16 W5M	HER MAJESTY THE QUEEN (ALBERTA)	TRAPPER TPA 1257 (NORMAN E PELKE)	651.5	17.00	1.108
ROAD-2.0	YELLOWHEAD COUNTY	SURVEYED ROAD ALLOWANCE	YELLOWHEAD COUNTY	TRAPPER TPA 1257 (NORMAN E PELKE)	39.4	0.00	0.000
R-4.0	YELLOWHEAD COUNTY	SE 27-049-16 W5M	HER MAJESTY THE QUEEN (ALBERTA)	TRAPPER TPA 1257 (NORMAN E PELKE)	197.6	17.00	0.336
R-5.0	YELLOWHEAD COUNTY	NE 27-049-16 W5M	HER MAJESTY THE QUEEN (ALBERTA)	TRAPPER TPA 1257 (NORMAN E PELKE)	949.6	17.00 & Variable Width	1.645
R-6.0	YELLOWHEAD COUNTY	SE 34-049-16 W5M	HER MAJESTY THE QUEEN (ALBERTA)	TRAPPER TPA 1257 (NORMAN E PELKE)	813.6	17.00, 18.00, 28.00 & Variable Width	1.529
R-7.0	YELLOWHEAD COUNTY	SW 34-049-16 W5M	HER MAJESTY THE QUEEN (ALBERTA)	TRAPPER TPA 1257 (NORMAN E PELKE)	38.9	17.00	0.066
R-8.0	YELLOWHEAD COUNTY	NW 34-049-16 W5M	HER MAJESTY THE QUEEN (ALBERTA)	TRAPPER TPA 1257 (NORMAN E PELKE)	868.3	17.00, 32.00 & Variable Width	1.841
R-9.0	YELLOWHEAD COUNTY	SW 03-050-16 W5M	HER MAJESTY THE QUEEN (ALBERTA)	TRAPPER TPA 1257 (NORMAN E PELKE)	876.7	32.00	2.806

MSI Tract Number	Municipality	Land Description	Landowner(s)	Land User(s)	Length (m)	Width (m)	Area (ha)
R-10.0	YELLOWHEAD COUNTY	PTN NW 23-049-16 W5M (PLAN 4491TR)	HER MAJESTY THE QUEEN (ALBERTA)	TRAPPER TPA 2044 (GUY DESGAGNE)	605.1	32.00	1.936
R-11.0	YELLOWHEAD COUNTY	NE 04-050-16 W5M	HER MAJESTY THE QUEEN (ALBERTA)	TRAPPER TPA 2044 (GUY DESGAGNE) & TRAPPER TPA 1257 (NORMAN E PELKE)	393.4	32.00	1.259
R-12.0	YELLOWHEAD COUNTY	SE 09-050-16 W5M	HER MAJESTY THE QUEEN (ALBERTA)	TRAPPER TPA 2044 (GUY DESGAGNE) & TRAPPER TPA 1257 (NORMAN E PELKE)	892.0	32.00	2.854
R-13.0	YELLOWHEAD COUNTY	NE 09-050-16 W5M	HER MAJESTY THE QUEEN (ALBERTA)	TRAPPER TPA 2044 (GUY DESGAGNE) & TRAPPER TPA 1257 (NORMAN E PELKE)	691.0	32.00	2.211
R-14.0	YELLOWHEAD COUNTY	NW 09-050-16 W5M	HER MAJESTY THE QUEEN (ALBERTA)	TRAPPER TPA 2044 (GUY DESGAGNE)	240.8	32.00	0.771
R-15.0	YELLOWHEAD COUNTY	SW 16-050-16 W5M	HER MAJESTY THE QUEEN (ALBERTA)	TRAPPER TPA 2044 (GUY DESGAGNE)	930.3	32.00	2.977
R-16.0	YELLOWHEAD COUNTY	NW 16-050-16 W5M	HER MAJESTY THE QUEEN (ALBERTA)	TRAPPER TPA 2044 (GUY DESGAGNE)	603.7	17.00, 32.00 & Variable Width	1.483
R-17.0	YELLOWHEAD COUNTY	NE 17-050-16 W5M	HER MAJESTY THE QUEEN (ALBERTA)	TRAPPER TPA 2044 (GUY DESGAGNE)	395.8	17.00	0.673

MSI Tract Number	Municipality	Land Description	Landowner(s)	Land User(s)	Length (m)	Width (m)	Area (ha)
R-18.0	YELLOWHEAD COUNTY	PTN NW 23-049-16 W5M (PLAN 4491TR)	HER MAJESTY THE QUEEN (ALBERTA)	TRAPPER TPA 2044 (GUY DESGAGNE)	857.4	17.00, 32.00 & Variable Width	1.970
R-19.0	YELLOWHEAD COUNTY	SW 20-050-16 W5M	HER MAJESTY THE QUEEN (ALBERTA)	TRAPPER TPA 2044 (GUY DESGAGNE)	235.6	32.00	0.754
R-20.0	YELLOWHEAD COUNTY	NW 20-050-16 W5M	HER MAJESTY THE QUEEN (ALBERTA)	TRAPPER TPA 2044 (GUY DESGAGNE)	953.0	16.50, 32.00 & Variable Width	2.240
R-21.0	YELLOWHEAD COUNTY	SW 29-050-16 W5M	HER MAJESTY THE QUEEN (ALBERTA)	TRAPPER TPA 2044 (GUY DESGAGNE)	267.9	16.50	0.442
R-22.0	YELLOWHEAD COUNTY	SE 30-050-16 W5M	HER MAJESTY THE QUEEN (ALBERTA)	TRAPPER TPA 2044 (GUY DESGAGNE)	801.7	16.50	1.323
R-23.0	YELLOWHEAD COUNTY	NE 30-050-16 W5M	HER MAJESTY THE QUEEN (ALBERTA)	TRAPPER TPA 2044 (GUY DESGAGNE)	357.8	16.50	0.590
R-24.0	YELLOWHEAD COUNTY	NW 30-050-16 W5M	HER MAJESTY THE QUEEN (ALBERTA)	TRAPPER TPA 2044 (GUY DESGAGNE)	1004.1	16.50	1.657
R-25.0	YELLOWHEAD COUNTY	NE 25-050-17 W5M	HER MAJESTY THE QUEEN (ALBERTA)	TRAPPER TPA 2044 (GUY DESGAGNE)	33.7	16.50	0.056
R-26.0	YELLOWHEAD COUNTY	SE 36-050-17 W5M	HER MAJESTY THE QUEEN (ALBERTA)	TRAPPER TPA 2044 (GUY DESGAGNE)	1072.8	16.50	1.770

MSI Tract Number	Municipality	Land Description	Landowner(s)	Land User(s)	Length (m)	Width (m)	Area (ha)
R-27.0	YELLOWHEAD COUNTY	PTN NW 23-049-16 W5M (PLAN 4491TR)	HER MAJESTY THE QUEEN (ALBERTA)	TRAPPER TPA 2044 (GUY DESGAGNE)	258.3	16.50	0.426
R-28.0	YELLOWHEAD COUNTY	NW 36-050-17 W5M	HER MAJESTY THE QUEEN (ALBERTA)	TRAPPER TPA 2044 (GUY DESGAGNE)	578.8	16.50	0.955
R-29.0	YELLOWHEAD COUNTY	SW 06-051-16 W5M	HER MAJESTY THE QUEEN (ALBERTA)	TRAPPER TPA 2044 (GUY DESGAGNE)	573.8	16.50	0.947
R-30.0	YELLOWHEAD COUNTY	SE 01-051-17 W5M	HER MAJESTY THE QUEEN (ALBERTA)	TRAPPER TPA 1780 (BERNARD S DYCK)	293.9	16.50	0.485
R-31.0	YELLOWHEAD COUNTY	NE 01-051-17 W5M	HER MAJESTY THE QUEEN (ALBERTA)	TRAPPER TPA 1780 (BERNARD S DYCK)	891.6	16.50	1.471
R-32.0	YELLOWHEAD COUNTY	SE 12-051-17 W5M	HER MAJESTY THE QUEEN (ALBERTA)	TRAPPER TPA 1779 (RICK G STELTER)	645.4	16.50	1.065
R-33.0	YELLOWHEAD COUNTY	SW 12-051-17 W5M	HER MAJESTY THE QUEEN (ALBERTA)	TRAPPER TPA 1779 (RICK G STELTER)	293.7	16.50	0.485
R-34.0	YELLOWHEAD COUNTY	NW 12-051-17 W5M	HER MAJESTY THE QUEEN (ALBERTA)	TRAPPER TPA 1779 (RICK G STELTER)	980.0	16.50	1.617
ROAD-3.0	YELLOWHEAD COUNTY	SURVEYED ROAD ALLOWANCE	YELLOWHEAD COUNTY	TRAPPER TPA 1779 (RICK G STELTER)	24.5	0.00	0.000

MSI Tract Number	Municipality	Land Description	Landowner(s)	Land User(s)	Length (m)	Width (m)	Area (ha)
R-35.0	YELLOWHEAD COUNTY	PTN NW 23-049-16 W5M (PLAN 4491TR)	HER MAJESTY THE QUEEN (ALBERTA)	TRAPPER TPA 1779 (RICK G STELTER)	130.5	16.50	0.215
ROAD-4.0	YELLOWHEAD COUNTY	SURVEYED ROAD ALLOWANCE	YELLOWHEAD COUNTY	TRAPPER TPA 1779 (RICK G STELTER)	35.3	16.50	0.000
R-36.0	YELLOWHEAD COUNTY	SE 14-051-17 W5M	HER MAJESTY THE QUEEN (ALBERTA)	TRAPPER TPA 1779 (RICK G STELTER)	731.3	16.50	1.207
R-37.0	YELLOWHEAD COUNTY	NE 14-051-17 W5M	HER MAJESTY THE QUEEN (ALBERTA)	TRAPPER TPA 1779 (RICK G STELTER)	829.4	16.50	1.368
R-38.0	YELLOWHEAD COUNTY	SE 23-051-17 W5M	HER MAJESTY THE QUEEN (ALBERTA)	TRAPPER TPA 1779 (RICK G STELTER)	833.3	16.50	1.375
R-39.0	YELLOWHEAD COUNTY	NE 23-051-17 W5M	HER MAJESTY THE QUEEN (ALBERTA)	TRAPPER TPA 1779 (RICK G STELTER)	384.0	16.50	0.634
R-40.0	YELLOWHEAD COUNTY	NW 23-051-17 W5M	HER MAJESTY THE QUEEN (ALBERTA)	TRAPPER TPA 1779 (RICK G STELTER)	548.2	16.50	0.905
ROAD-5.0	YELLOWHEAD COUNTY	SURVEYED ROAD ALLOWANCE	YELLOWHEAD COUNTY	TRAPPER TPA 1779 (RICK G STELTER)	24.8	0.00	0.000
R-41.0	YELLOWHEAD COUNTY	SW 26-051-17 W5M	HER MAJESTY THE QUEEN (ALBERTA)	TRAPPER TPA 1779 (RICK G STELTER)	668.8	16.50, 32.00 & Variable Width	1.987
ROAD-6.0	YELLOWHEAD COUNTY	SURVEYED ROAD ALLOWANCE	YELLOWHEAD COUNTY	TRAPPER TPA 1779 (RICK G STELTER)	24.4	0.00	0.000

MSI Tract Number	Municipality	Land Description	Landowner(s)	Land User(s)	Length (m)	Width (m)	Area (ha)
R-42.0	YELLOWHEAD COUNTY	PTN NW 23-049-16 W5M (PLAN 4491TR)	HER MAJESTY THE QUEEN (ALBERTA)	TRAPPER TPA 1779 (RICK G STELTER)	634.5	32.00	2.030
R-43.0	YELLOWHEAD COUNTY	NE 27-051-17 W5M	HER MAJESTY THE QUEEN (ALBERTA)	TRAPPER TPA 1779 (RICK G STELTER)	514.5	32.00	1.646
R-44.0	YELLOWHEAD COUNTY	NW 27-051-17 W5M	HER MAJESTY THE QUEEN (ALBERTA)	TRAPPER TPA 1779 (RICK G STELTER)	800.1	16.50, 32.00 & Variable Width	2.279
R-45.0	YELLOWHEAD COUNTY	SW 34-051-17 W5M	HER MAJESTY THE QUEEN (ALBERTA)	TRAPPER TPA 1779 (RICK G STELTER)	538.5	16.50	0.889
ROAD-7.0	YELLOWHEAD COUNTY	SURVEYED ROAD ALLOWANCE	YELLOWHEAD COUNTY	TRAPPER TPA 1779 (RICK G STELTER)	61.8	16.50	0.000
R-46.0	YELLOWHEAD COUNTY	SE 33-051-17 W5M	HER MAJESTY THE QUEEN (ALBERTA)	TRAPPER TPA 1779 (RICK G STELTER)	269.6	16.50	0.445
R-47.0	YELLOWHEAD COUNTY	NE 33-051-17 W5M	HER MAJESTY THE QUEEN (ALBERTA)	TRAPPER TPA 1779 (RICK G STELTER)	833.4	16.50	1.375
ROAD-8.0	YELLOWHEAD COUNTY	SURVEYED ROAD ALLOWANCE	YELLOWHEAD COUNTY	TRAPPER TPA 1779 (RICK G STELTER)	20.8	16.50	0.000
R-48.0	YELLOWHEAD COUNTY	SE 04-052-17 W5M	HER MAJESTY THE QUEEN (ALBERTA)	TRAPPER TPA 1779 (RICK G STELTER)	855.4	16.50, 32.00 & Variable Width	2.124

MSI Tract Number	Municipality	Land Description	Landowner(s)	Land User(s)	Length (m)	Width (m)	Area (ha)
R-49.0	YELLOWHEAD COUNTY	PTN NW 23-049-16 W5M (PLAN 4491TR)	HER MAJESTY THE QUEEN (ALBERTA)	TRAPPER TPA 1779 (RICK G STELTER)	710.7	32.00	2.287
R-50.0	YELLOWHEAD COUNTY	NW 04-052-17 W5M	HER MAJESTY THE QUEEN (ALBERTA)	TRAPPER TPA 1779 (RICK G STELTER)	185.4	32.00	0.588
R-51.0	YELLOWHEAD COUNTY	SW 09-052-17 W5M	HER MAJESTY THE QUEEN (ALBERTA)	TRAPPER TPA 1779 (RICK G STELTER)	882.7	32.00	2.825
R-52.0	YELLOWHEAD COUNTY	NW 09-052-17 W5M	HER MAJESTY THE QUEEN (ALBERTA)	TRAPPER TPA 1779 (RICK G STELTER)	872.1	32.00	2.791
ROAD-9.0	YELLOWHEAD COUNTY	SURVEYED ROAD ALLOWANCE	YELLOWHEAD COUNTY	TRAPPER TPA 1779 (RICK G STELTER)	22.2	0.00	0.000
R-53.0	YELLOWHEAD COUNTY	SW 16-052-17 W5M	HER MAJESTY THE QUEEN (ALBERTA)	TRAPPER TPA 1779 (RICK G STELTER)	225.2	32.00	0.721
ROAD-10.0	YELLOWHEAD COUNTY	SURVEYED ROAD ALLOWANCE	YELLOWHEAD COUNTY	TRAPPER TPA 1779 (RICK G STELTER)	21.5	0.00	0.000
R-54.0	YELLOWHEAD COUNTY	SE 17-052-17 W5M	HER MAJESTY THE QUEEN (ALBERTA)	TRAPPER TPA 1779 (RICK G STELTER)	776.8	32.00 & Variable Width	2.433
R-55.0	YELLOWHEAD COUNTY	NE 17-052-17 W5M	HER MAJESTY THE QUEEN (ALBERTA)	TRAPPER TPA 1779 (RICK G STELTER)	914.6	15.50	1.414
R-56.0	YELLOWHEAD COUNTY	NW 17-052-17 W5M	HER MAJESTY THE QUEEN (ALBERTA)	TRAPPER TPA 1779 (RICK G STELTER)	0.0	15.50	0.004
R-57.0	YELLOWHEAD COUNTY	SE 20-052-17 W5M	HER MAJESTY THE QUEEN (ALBERTA)	TRAPPER TPA 1779 (RICK G STELTER)	5.2	15.50	0.011

MSI Tract Number	Municipality	Land Description	Landowner(s)	Land User(s)	Length (m)	Width (m)	Area (ha)
R-58.0	YELLOWHEAD COUNTY	SW 20-052-17 W5M	HER MAJESTY THE QUEEN (ALBERTA)	TRAPPER TPA 1779 (RICK G STELTER)	939.5	15.50	1.453
R-59.0	YELLOWHEAD COUNTY	NW 20-052-17 W5M	HER MAJESTY THE QUEEN (ALBERTA)	TRAPPER TPA 1779 (RICK G STELTER)	548.9	15.50	0.850
ROAD-11.0	YELLOWHEAD COUNTY	SURVEYED ROAD ALLOWANCE	HER MAJESTY THE QUEEN (ALBERTA)	TRAPPER TPA 1779 (RICK G STELTER)	34.8	0.00	0.000
R-60.0	YELLOWHEAD COUNTY	NE 19-052-17 W5M	YELLOWHEAD COUNTY	TRAPPER TPA 1779 (RICK G STELTER)	398.8	15.50	0.619
R-61.0	YELLOWHEAD COUNTY	SURVEYED ROAD ALLOWANCE	HER MAJESTY THE QUEEN (ALBERTA)	TRAPPER TPA 1779 (RICK G STELTER)	24.6	0.00	0.000
ROAD-12.0	YELLOWHEAD COUNTY	SE 30-052-17 W5M	YELLOWHEAD COUNTY	TRAPPER TPA 1779 (RICK G STELTER)	823.4	15.50 & 32.00	2.084
R-62.0	YELLOWHEAD COUNTY	SW 30-052-17 W5M	HER MAJESTY THE QUEEN (ALBERTA)	TRAPPER TPA 1779 (RICK G STELTER)	405.8	32.00 & Variable Width	1.303
R-63.0	YELLOWHEAD COUNTY	NW 30-052-17 W5M	HER MAJESTY THE QUEEN (ALBERTA)	TRAPPER TPA 1779 (RICK G STELTER)	633.8	32.00 & Variable Width	2.028
ROAD-13.0	YELLOWHEAD COUNTY	SURVEYED ROAD ALLOWANCE	YELLOWHEAD COUNTY	TRAPPER TPA 1779 (RICK G STELTER)	24.7	0.00	0.000
R-64.0	YELLOWHEAD COUNTY	NE 25-052-18 W5M	HER MAJESTY THE QUEEN (ALBERTA)	TRAPPER TPA 1779 (RICK G STELTER) & TRAPPER TPA 1742 (DAVID WINWARD)	843.2	32.00	2.698
R-65.0	YELLOWHEAD COUNTY	SE 36-052-18 W5M	HER MAJESTY THE QUEEN (ALBERTA)	TRAPPER TPA 1779 (RICK G STELTER)	283.6	32.00	0.908

MSI Tract Number	Municipality	Land Description	Landowner(s)	Land User(s)	Length (m)	Width (m)	Area (ha)
R-66.0	YELLOWHEAD COUNTY	PTN SW 36-052-18 W5M	HER MAJESTY THE QUEEN (ALBERTA)	TRAPPER TPA 1742 (DAVID WINWARD)	850.9	32.00 & Variable Width	2.731
R-67.0	YELLOWHEAD COUNTY	PTN NW 36-052-18 W5M	ROBERT LEE SMILANICH UNDIV. 1/6 INTEREST, BRADLEY DAVID SMILANICH UNDIV. 1/6 INTEREST, MELVIN WILLIAM SOLTYS AND ELIZABETH AILEEN SOLTYS UNDIV. 1/3 INTEREST, THOMAS WILLIAM BROWN UNDIV. 1/3 INTEREST	TRAPPER TPA 1742 (DAVID WINWARD)	677.0	32.00 & Variable Width	1.755
RIVER	YELLOWHEAD COUNTY	RIVER	HER MAJESTY THE QUEEN (ALBERTA)	N/A	75.9	32.00 & Variable Width	0.261
R-69.0	YELLOWHEAD COUNTY	PTN NW 36-052-18 W5M	PRL HOLDINGS INC.C/O PAT LACHAMBRE	N/A	86.7	32.00	0.243
ROAD-14.0	YELLOWHEAD COUNTY	SURVEYED ROAD ALLOWANCE	YELLOWHEAD COUNTY	N/A	20.9	32.00	0.000
R-70.0	YELLOWHEAD COUNTY	SW 01-053-18 W5M	RUTH MARTIN-WILLIAMS AND COLLIN WHITFIELD WILLIAMS	N/A	295.2	32.00	0.945
ROAD-15.0	YELLOWHEAD COUNTY	SURVEYED ROAD ALLOWANCE	YELLOWHEAD COUNTY	N/A	93.0	32.00	0.000
R-71.0	YELLOWHEAD COUNTY	SE 02-053-18 W5M	HER MAJESTY THE QUEEN (ALBERTA)	TRAPPER TPA 1742 (DAVID WINWARD)	438.2	32.00	1.402
R-72.0	YELLOWHEAD COUNTY	PTN NE 02-053-18 W5M	HER MAJESTY THE QUEEN (ALBERTA)	N/A	749.1	32.00	2.397
R-73.0	YELLOWHEAD COUNTY	PTN NE 02-053-18 W5M (PLAN 7698AP)	HER MAJESTY THE QUEEN (ALBERTA) AS REPRESENTED BY MINISTER OF TRANSPORTATION	N/A	30.3	32.00	0.097
R-74.0	YELLOWHEAD COUNTY	PTN NE 02-053-18 W5M (PLAN 691AC)	CANADIAN NATIONAL RAILWAY COMPANY.	N/A	122.3	32.00	0.391
R-75.0	YELLOWHEAD COUNTY	PTN SE 11-053-18 W5M	REPSOL OIL & GAS CANADA INC.	JASON HIRD	519.4	32.00	1.663