



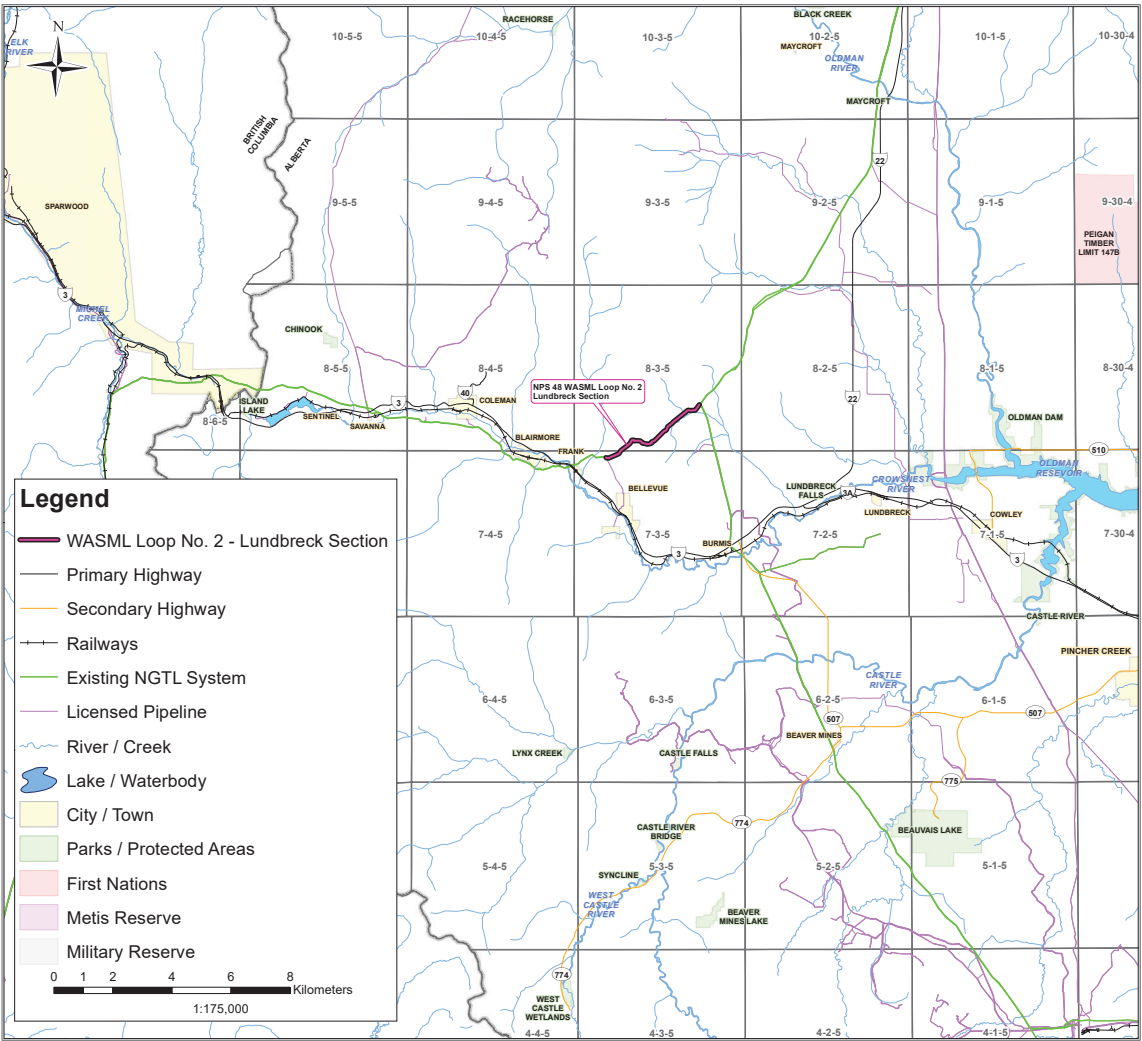


Plans and Profiles of:

NGTL WEST PATH DELIVERY 2023 PROJECT

(Lundbreck Section)
Canada Energy Regulator Certificate of Public Convenience and Necessity (GC-134)

NOVA GAS TRANSMISSION LTD.

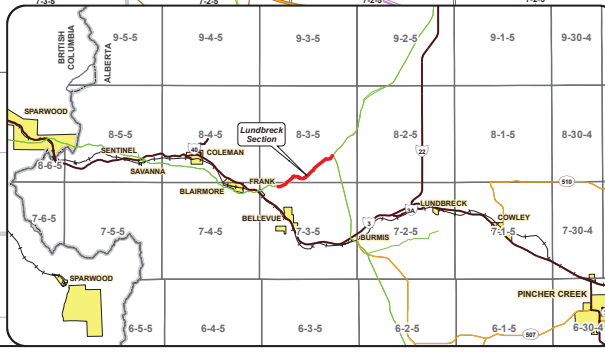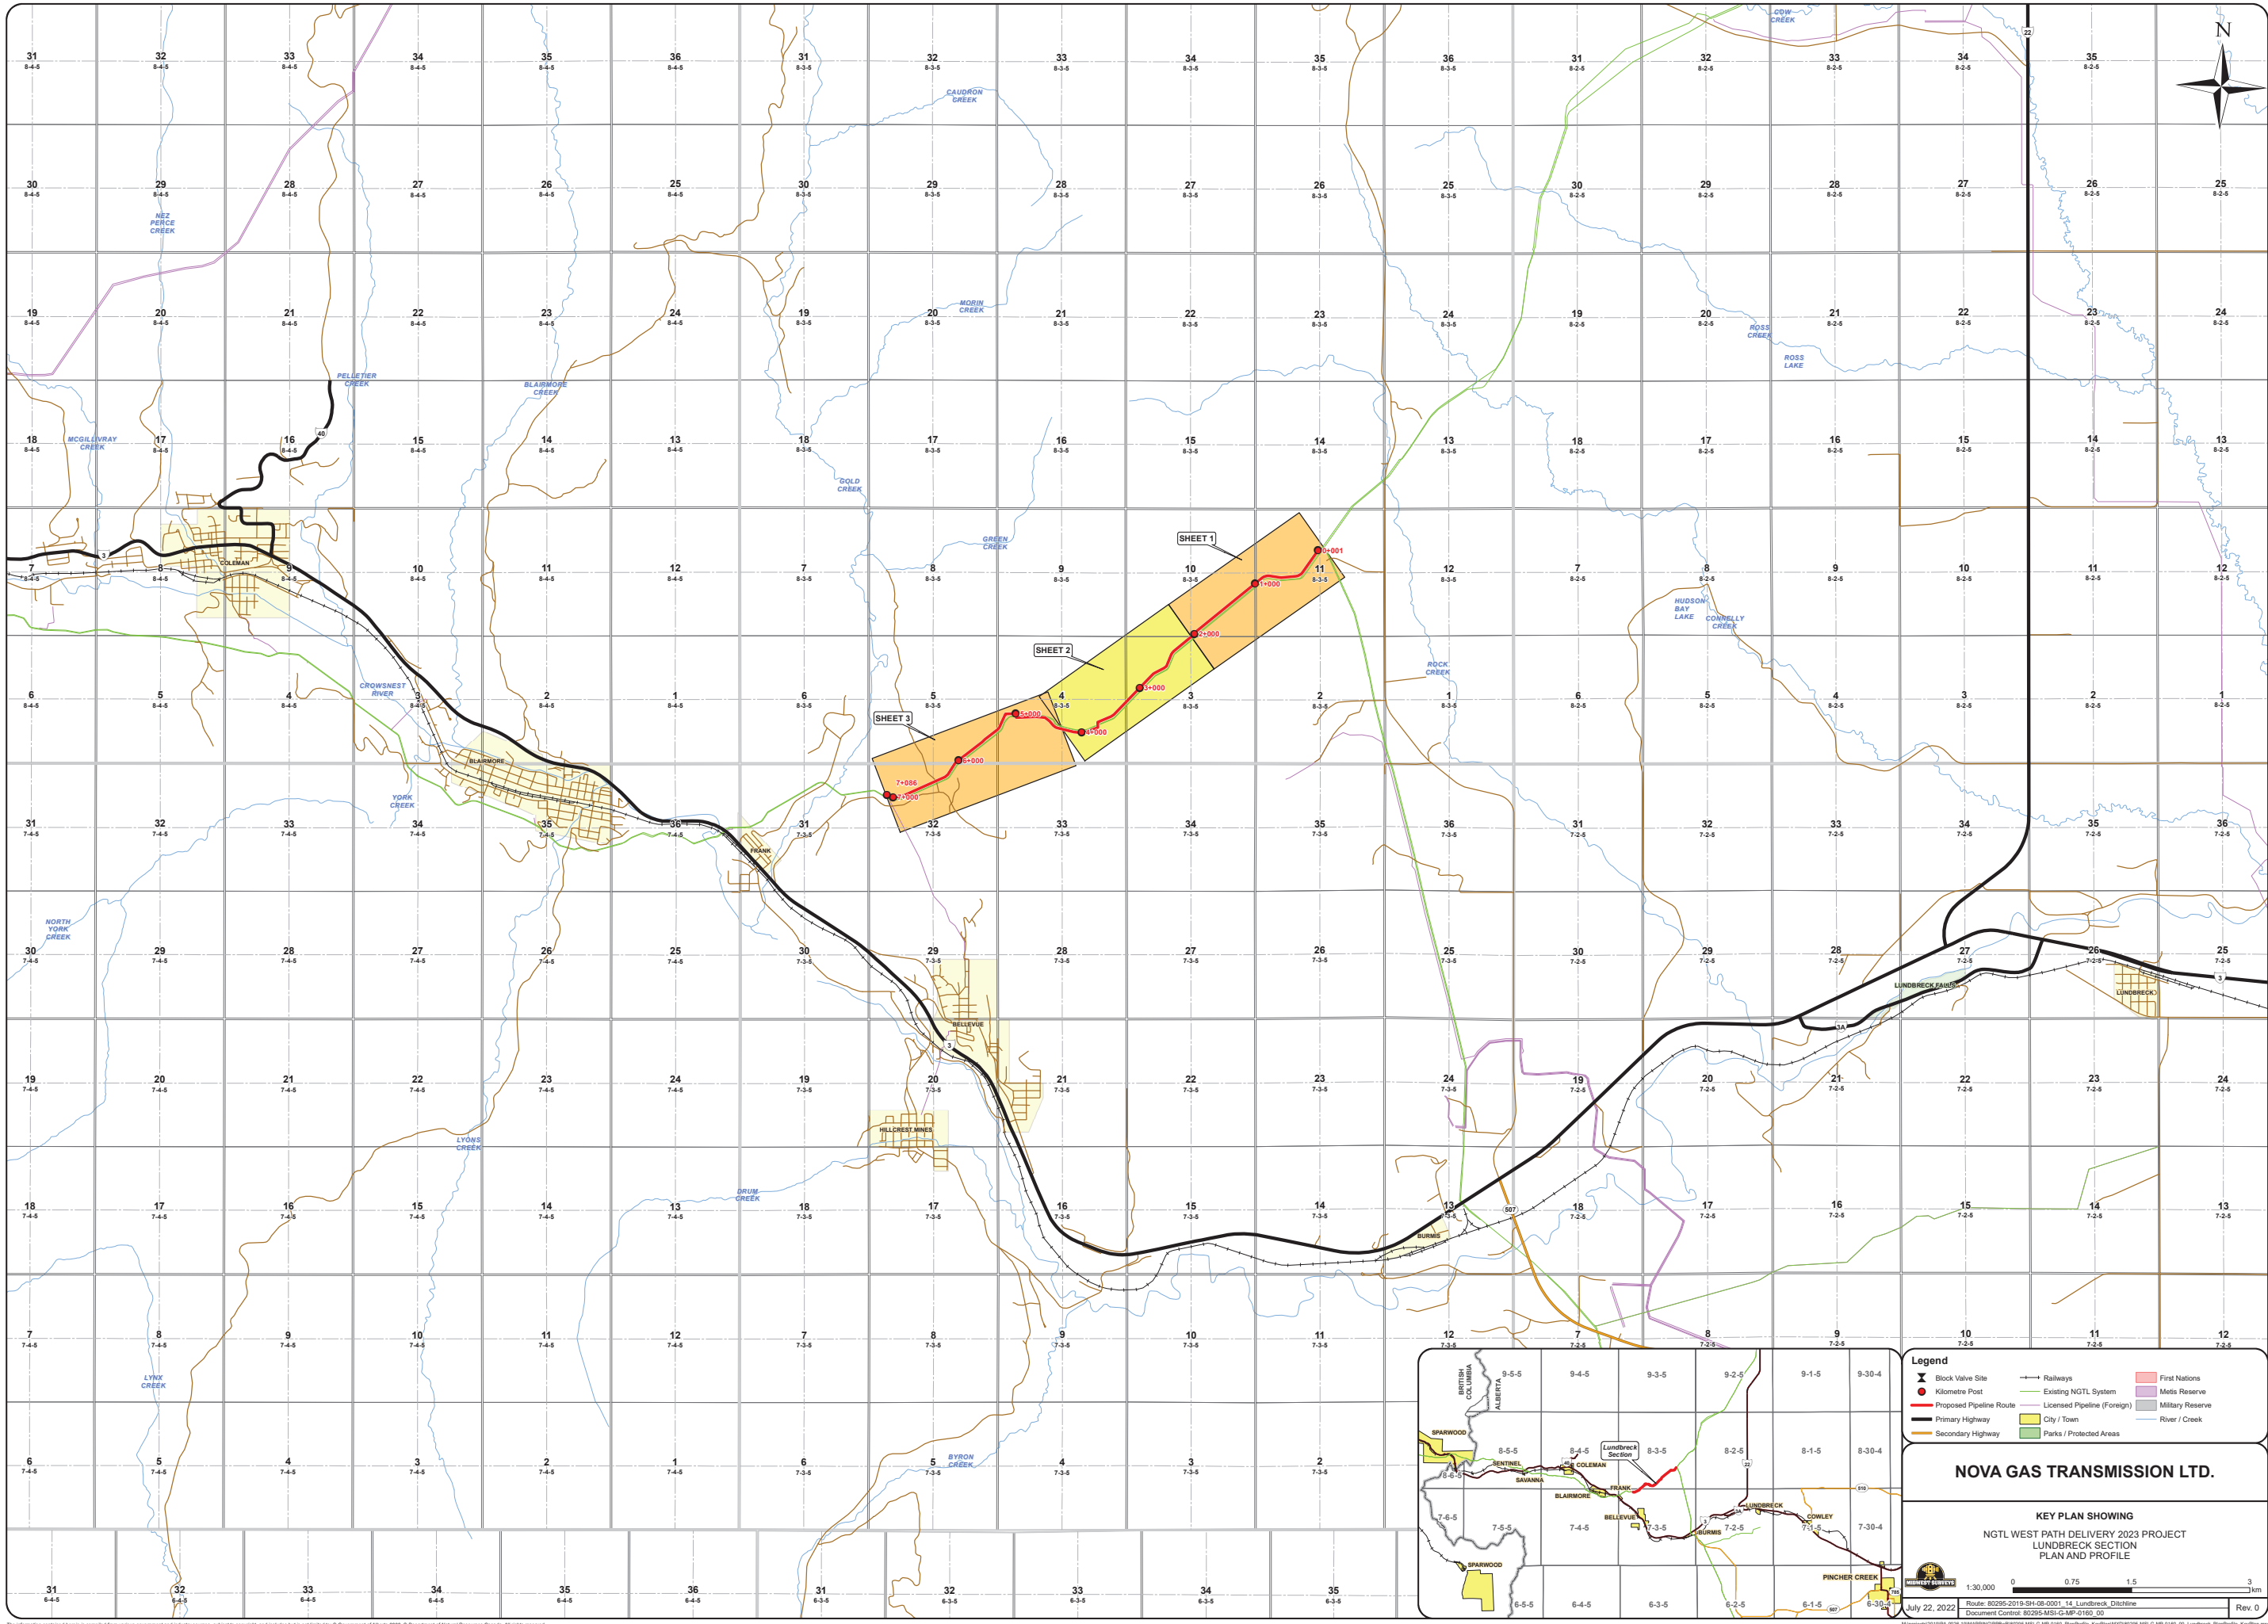

Legend

Block Valve Site	→ Railways	First Nations
Kilometre Post	Existing NGTL System	Metis Reserve
Proposed Pipeline Route	Licensed Pipeline (Foreign)	Military Reserve
Primary Highway	City / Town	River / Creek
Secondary Highway	Parks / Protected Areas	

NOVA GAS TRANSMISSION LTD.

KEY PLAN SHOWING
NGTL WEST PATH DELIVERY 2023 PROJECT
LUNDBRECK SECTION
PLAN AND PROFILE

1:30,000 0 0.75 1.5 3 km

July 22, 2022

Route: 80295-2019-SH-08-0001_14_Lundbreck_Discline
Document Control: 80295-MSI-GMP-0160_00

Rev 0

This information contained herein is compiled from various government and industry sources, subject to copyright, and includes but is not limited to: © Government of Alberta 2022. © Department of Natural Resources Canada. All rights reserved. Meveland Surveys Inc. and its data suppliers provide no warranty regarding the accuracy or completeness of this information, and assume no liability for the interpretation or use thereof.

M:\projects\2019\PA-80295-19\BMAP\PP\BMAP\2025-MSI-GMP-0160_PlanProfile_KeyPlan020205-MSI-GMP-0160_00_Lundbreck_PlanProfile_KeyPlan.mxd

NOVA Gas Transmission Ltd.

West Path Delivery 2023 Project
(Lundbreck Section)

Book of Reference

December 2022

Tract Number	Municipality	Land Description	Landowner(s)	Land User(s)	Length (m)	Width (m)	Area (ha)
LB-1.0	M.D. OF PINCHER CREEK NO. 9	NE 11-8-3 W5M	PAUL ANTHONY LIEVAART AND G BETH LIEVAART	N/A	16.7	19.00	0.032
LB-2.0	M.D. OF PINCHER CREEK NO. 9	NE 11-8-3 W5M (PLAN 562 JK, SCRAPER TRAPS & PIPEYARD)	HIS MAJESTY THE KING (ALBERTA)	N/A	18.9	19.00	0.036
LB-3.0	M.D. OF PINCHER CREEK NO. 9	NW 11-8-3 W5M	ROCK CREEK CATTLE COMPANY LTD.	N/A	403.4	19.00 & VARIABLE WIDTH	0.772
LB-4.0	M.D. OF PINCHER CREEK NO. 9	SW 11-8-3 W5M	HIS MAJESTY THE KING (ALBERTA)	GRL32798 (ROCK CREEK CATTLE COMPANY LTD.)	619.2	19.00 & VARIABLE WIDTH	1.235
ROAD	M.D. OF PINCHER CREEK NO. 9	SURVEYED ROAD ALLOWANCE	M.D. OF PINCHER CREEK NO. 9	N/A	25.9	-	0.000
LB-5.0	M.D. OF RANCLAND NO. 66	SE 10-8-3 W5M	JACOB ADSERBALLE	PAUL ANTHONY LIEVAART AND G. BETH LIEVAART	1042.8	19.00 & 28.00 & VARIABLE WIDTH	2.072
LB-6.0	MUNICIPALITY OF CROWSNEST PASS	NE 3-8-3 W5M	HIS MAJESTY THE KING (ALBERTA)	GRL32798 (ROCK CREEK CATTLE COMPANY LTD.)	23.0	28.00	0.065
LB-7.0	M.D. OF RANCLAND NO. 66	SW 10-8-3 W5M	HIS MAJESTY THE KING (ALBERTA)	TRAPPER TPA 1677 (TERRY D MICHALSKY)	0.0	28.00	0.001

Tract Number	Municipality	Land Description	Landowner(s)	Land User(s)	Length (m)	Width (m)	Area (ha)
LB-8.0	MUNICIPALITY OF CROWSNEST PASS	NW 3-8-3 W5M	ROCK CREEK CATTLE COMPANY LTD.	N/A	1137.1	28.00 & VARIABLE WIDTH	3.187
LB-9.0	MUNICIPALITY OF CROWSNEST PASS	SW 3-8-3 W5M	HIS MAJESTY THE KING (ALBERTA)	GRL32798 (ROCK CREEK CATTLE COMPANY LTD.)	33.1	28.00	0.093
ROAD	MUNICIPALITY OF CROWSNEST PASS	SURVEYED ROAD ALLOWANCE	MUNICIPALITY OF CROWSNEST PASS	N/A	28.9	-	0.000
LB-10.0	MUNICIPALITY OF CROWSNEST PASS	SE 4-8-3 W5M	HIS MAJESTY THE KING (ALBERTA)	GRL32798 (ROCK CREEK CATTLE COMPANY LTD.)	980.0	18.00 & 26.50 & 28.00 & 32.00 & VARIABLE WIDTH	2.266

Tract Number	Municipality	Land Description	Landowner(s)	Land User(s)	Length (m)	Width (m)	Area (ha)
LB-11.0	MUNICIPALITY OF CROWSNEST PASS	SW 4-8-3 W5M	HIS MAJESTY THE KING (ALBERTA)	GRP870052 (GOLD CREEK GRAZING CO-OP LTD.)	1033.5	18.00 & 28.00 & 32.00 & VARIABLE WIDTH	2.089
ROAD	MUNICIPALITY OF CROWSNEST PASS	SURVEYED ROAD ALLOWANCE	MUNICIPALITY OF CROWSNEST PASS	N/A	25.5	-	0.000
LB-12.0	MUNICIPALITY OF CROWSNEST PASS	SE 5-8-3 W5M	HIS MAJESTY THE KING (ALBERTA)	GRP870052 (GOLD CREEK GRAZING CO-OP LTD.)	657.0	28.00	1.839
ROAD	MUNICIPALITY OF CROWSNEST PASS	SURVEYED ROAD ALLOWANCE	MUNICIPALITY OF CROWSNEST PASS	N/A	26.2	-	0.000
LB-13.0	MUNICIPALITY OF CROWSNEST PASS	W 1/2 of NE 32-7-3 W5M	BENGA MINING LIMITED.	N/A	369.8	28.00	1.044
LB-14.0	MUNICIPALITY OF CROWSNEST PASS	NW 32-7-3 W5M	HIS MAJESTY THE KING (ALBERTA)	GRP810002 (GOLD CREEK GRAZING CO-OP LTD.)	711.3	28.00 & VARIABLE WIDTH	2.002