


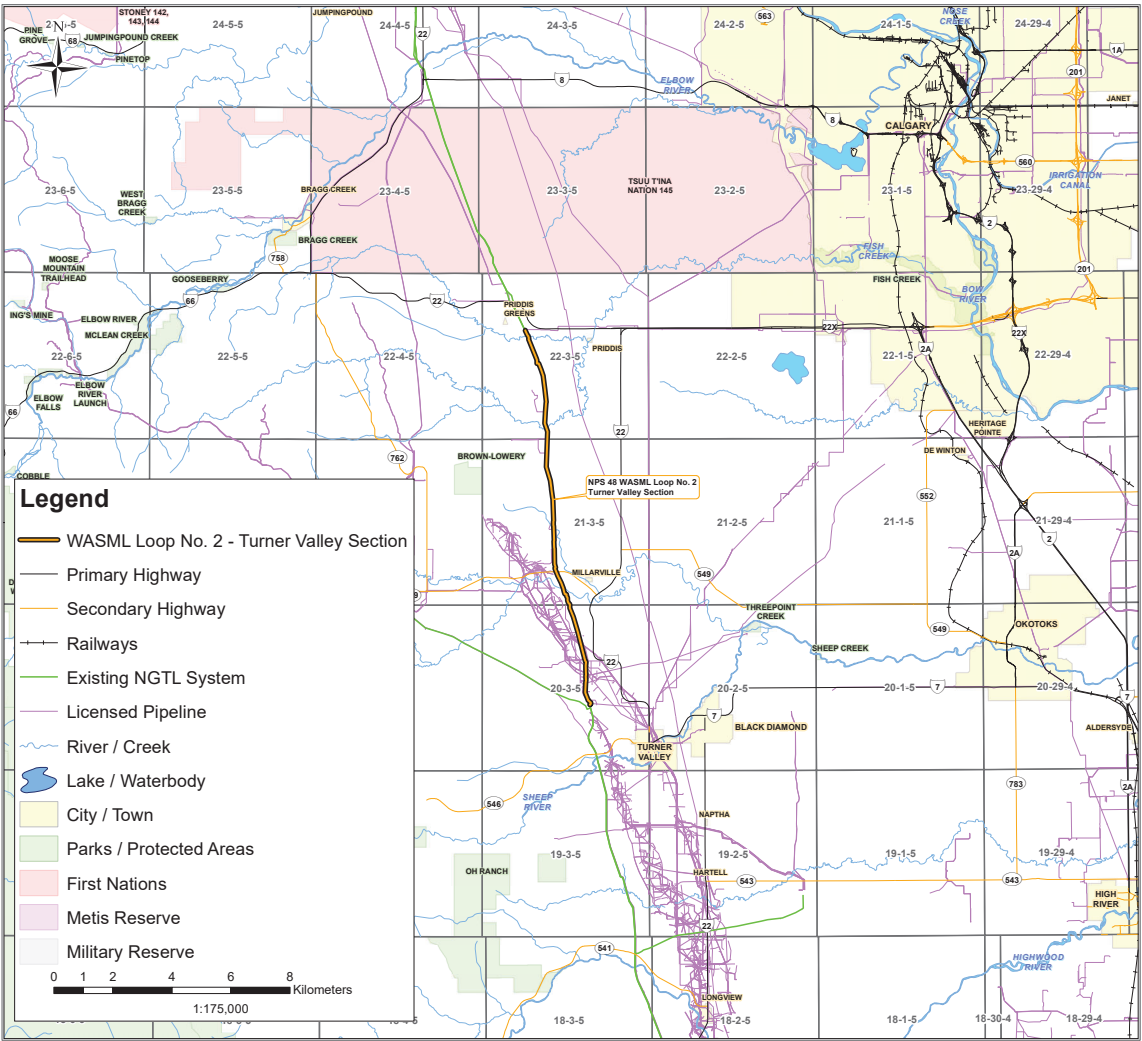


Plans and Profiles of:

NGTL WEST PATH DELIVERY 2023 PROJECT

(Turner Valley Section)
Canada Energy Regulator Certificate of Public Convenience and Necessity (GC-134)

NOVA GAS TRANSMISSION LTD.

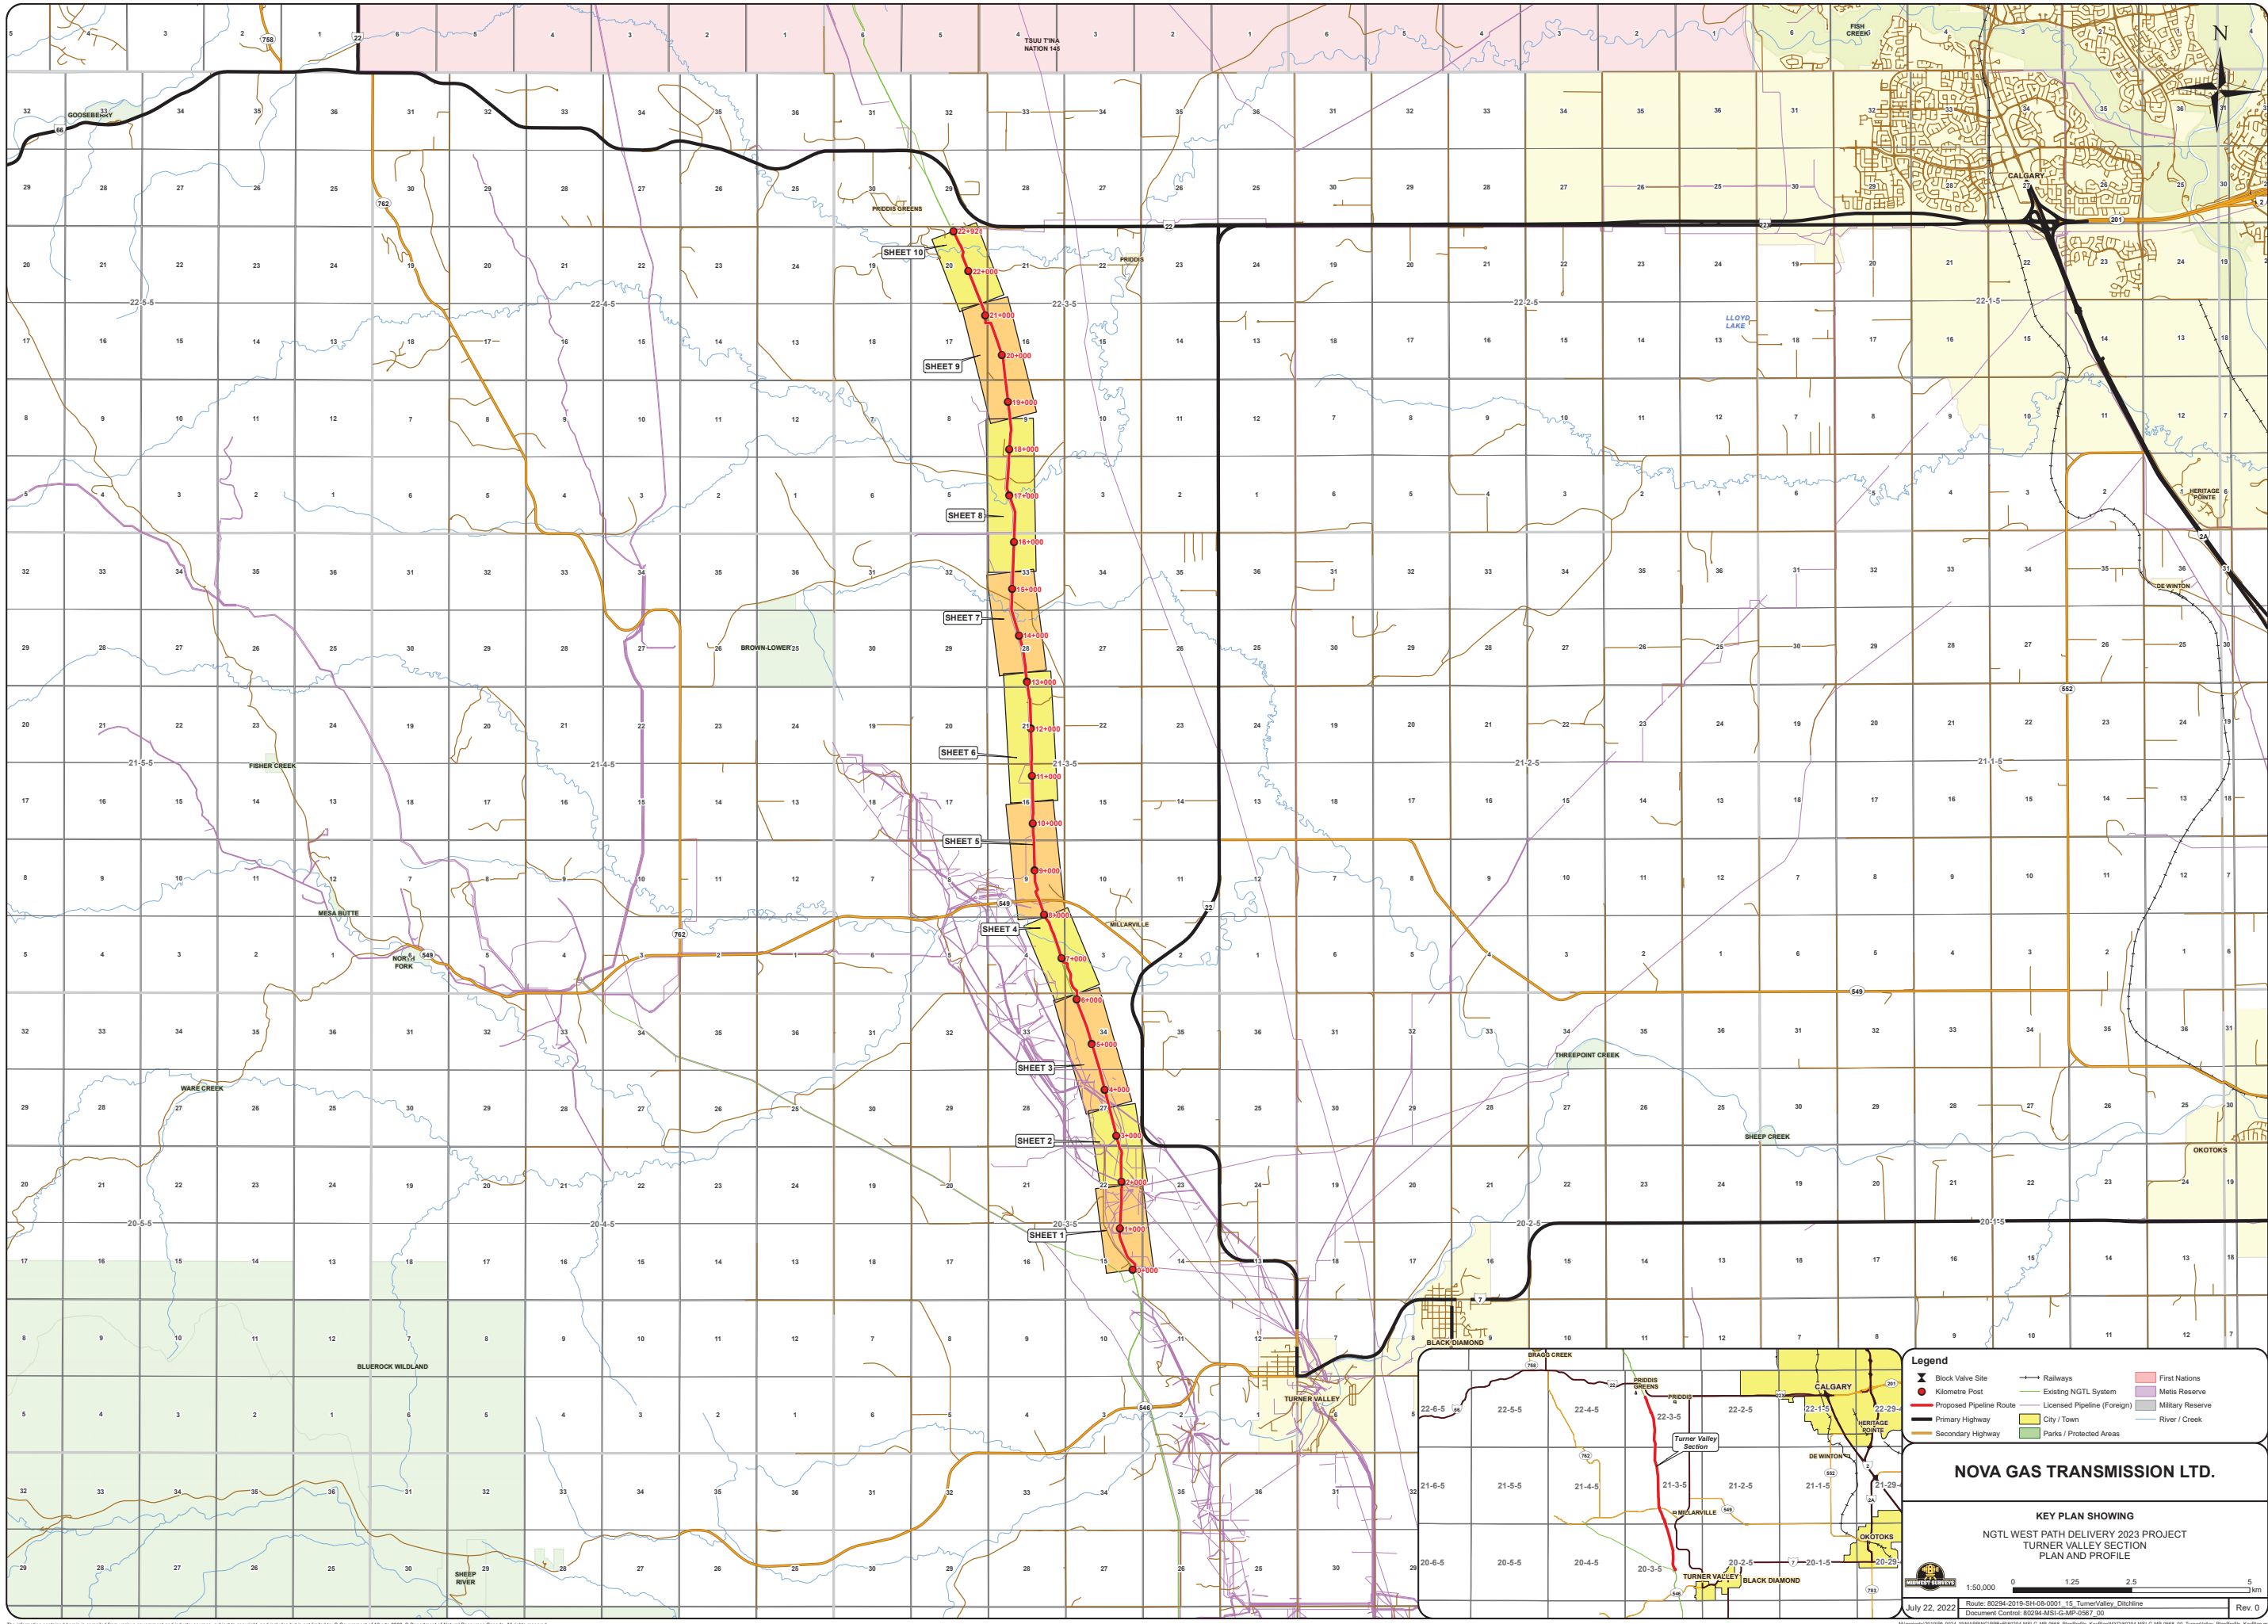

Legend

Block Valve Site	→ Railways	First Nations
Kilometre Post	Existing NGTL System	Metis Reserve
Proposed Pipeline Route	Licensed Pipeline (Foreign)	Military Reserve
Primary Highway	City / Town	River / Creek
Secondary Highway	Parks / Protected Areas	

NOVA GAS TRANSMISSION LTD.

KEY PLAN SHOWING
NGTL WEST PATH DELIVERY 2023 PROJECT
TURNER VALLEY SECTION
PLAN AND PROFILE

1:50,000 0 1.25 2.5 5 km

July 22, 2022

Route: 80294-2019-SH-08-0001_15_TurnerValley_Clipline
Document Control: 80294-MSI-GMP-0067_00

Rev: 0

This information contained herein is compiled from various government and industry sources, subject to copyright, and includes but is not limited to: © Government of Alberta 2008, © Department of Natural Resources Canada. All rights reserved. Metrowest Surveys Inc. and its data suppliers provide no warranty regarding the accuracy or completeness of this information, and assume no liability for the interpretation or use thereof.

8f199a3a201939-4024-1980APP00222P00000024-MSI-GMP-0067_PlanProfile_TurnerValley_Clipline.mxd

R/W DETAILS
N.T.S.

OWNERSHIP
TRACT No.

AREA (ha) AND
LENGTH (m) OF
PERMANENT
EASEMENT

PLAN
SCALE 1:5000

PROFILE
SCALE
1:5000 HOR.
1:2000 VERT.

NPS 48 WESTERN ALBERTA
SYSTEM MAINLINE LOOP No.2
TURNER VALLEY SECTION
PROPOSED P/L R/W BOUNDARY

EXISTING NGTL
P/L R/W BOUNDARY

EXISTING NGTL P/L R/W BOUNDARY

7.19 OVERLAP

R/W DETAIL No.2
SEE NOTE 6

NPS 48 WESTERN ALBERTA
SYSTEM MAINLINE LOOP No.2
TURNER VALLEY SECTION
PROPOSED P/L R/W BOUNDARY

32.00

R/W DETAIL No.1
SEE NOTE 6

TV-6.0

TV-5.0

TV-4.0

TV-3.0

TV-2.0

ROAD

TV-1.0

AREA
2.225
LENGTH
695.2

AREA
0.322
LENGTH
100.7

AREA
1.532
LENGTH
478.7

AREA
1.254
LENGTH
391.8

AREA
0.643
LENGTH
200.9

LENGTH
20.1

AREA
0.261
LENGTH
81.6

PIPELINE PLAN
AND PROFILE IN:
S.E.1/4 Sec.15
N.E.1/4 Sec.15
S.E.1/4 Sec.22
Twp.20 Rge.3 W.5M.

GENERAL NOTES


- ALL CHAINAGES AND DIMENSIONS ARE IN METRES UNLESS NOTED OTHERWISE.
- PLAN AND PROFILE INFORMATION HAS BEEN OBTAINED FROM LIDAR AND FIELD SURVEY.
- THIS DOCUMENT IS NOT A PLAN OF SURVEY, BUT IS A GRAPHICAL REPRESENTATION OF THE APPROXIMATE SIZE, CONFIGURATION AND LOCATION OF PROPERTY OWNERSHIP. IT IS NOT INTENDED TO BE USED FOR LEGAL DESCRIPTIONS, CALCULATING EXACT DIMENSIONS OR PROPERTY AREAS.
- CONVERSION FACTOR FOR HECTARES TO ACRES IS:
1 HECTARE = 2.4710 ACRES.
- FULL SIZE DRAWINGS ARE PLOTTED ON 707 x 1000 (B1 SIZED PAPER). REDUCED SIZE DRAWINGS ARE NOT TO SCALE.
- RIGHT-OF-WAY WIDTH WILL VARY AT SPECIFIC LOCATIONS DUE TO ENGINEERING AND CONSTRUCTION RESTRICTIONS.
- CHAINAGES SHOWN ARE CONTOUR.

REFERENCE DRAWINGS

DRAWING No.	TITLE

[illegible]

R/W DETAILS N.T.S.	NPS 48 WESTERN ALBERTA SYSTEM MAINLINE LOOP No.2 TURNER VALLEY SECTION PROPOSED P/L R/W BOUNDARY 17.00 NPS 48 WESTERN ALBERTA SYSTEM MAINLINE LOOP No.2 TURNER VALLEY SECTION PROPOSED P/L R/W BOUNDARY R/W DETAIL No.6 SEE NOTE 6 NPS 48 WESTERN ALBERTA SYSTEM MAINLINE LOOP No.2 TURNER VALLEY SECTION PROPOSED P/L R/W BOUNDARY 26.81 12.00 EXISTING NGTL P/L R/W BOUNDARY 7.62 OVERLAP NPS 48 WESTERN ALBERTA SYSTEM MAINLINE LOOP No.2 TURNER VALLEY SECTION PROPOSED P/L R/W BOUNDARY R/W DETAIL No.3 SEE NOTE 6 NPS 48 WESTERN ALBERTA SYSTEM MAINLINE LOOP No.2 TURNER VALLEY SECTION PROPOSED P/L R/W BOUNDARY 32.00 17.19 EXISTING NGTL P/L R/W BOUNDARY 7.19 OVERLAP NPS 48 WESTERN ALBERTA SYSTEM MAINLINE LOOP No.2 TURNER VALLEY SECTION PROPOSED P/L R/W BOUNDARY R/W DETAIL No.2 SEE NOTE 6 NPS 48 WESTERN ALBERTA SYSTEM MAINLINE LOOP No.2 TURNER VALLEY SECTION PROPOSED P/L R/W BOUNDARY 32.00 EXISTING NGTL P/L R/W BOUNDARY 7.19 OVERLAP NPS 48 WESTERN ALBERTA SYSTEM MAINLINE LOOP No.2 TURNER VALLEY SECTION PROPOSED P/L R/W BOUNDARY R/W DETAIL No.1 SEE NOTE 6											
OWNERSHIP TRACT No.	TV-28.0TV-27.0TV-26.0TV-25.0ROADTV-24.0TV-23.0ROADTV-22.0											
AREA (ha) AND LENGTH (m) OF PERMANENT EASEMENT	AREA 0.562 LENGTH 175.4AREA 0.097 LENGTH 30.5AREA 0.529 LENGTH 197.1AREA 1.290 LENGTH 402.9LENGTH 20.1AREA 2.577 LENGTH 805.3AREA 1.516 LENGTH 473.6LENGTH 45.2AREA 0.600 LENGTH 352.8											

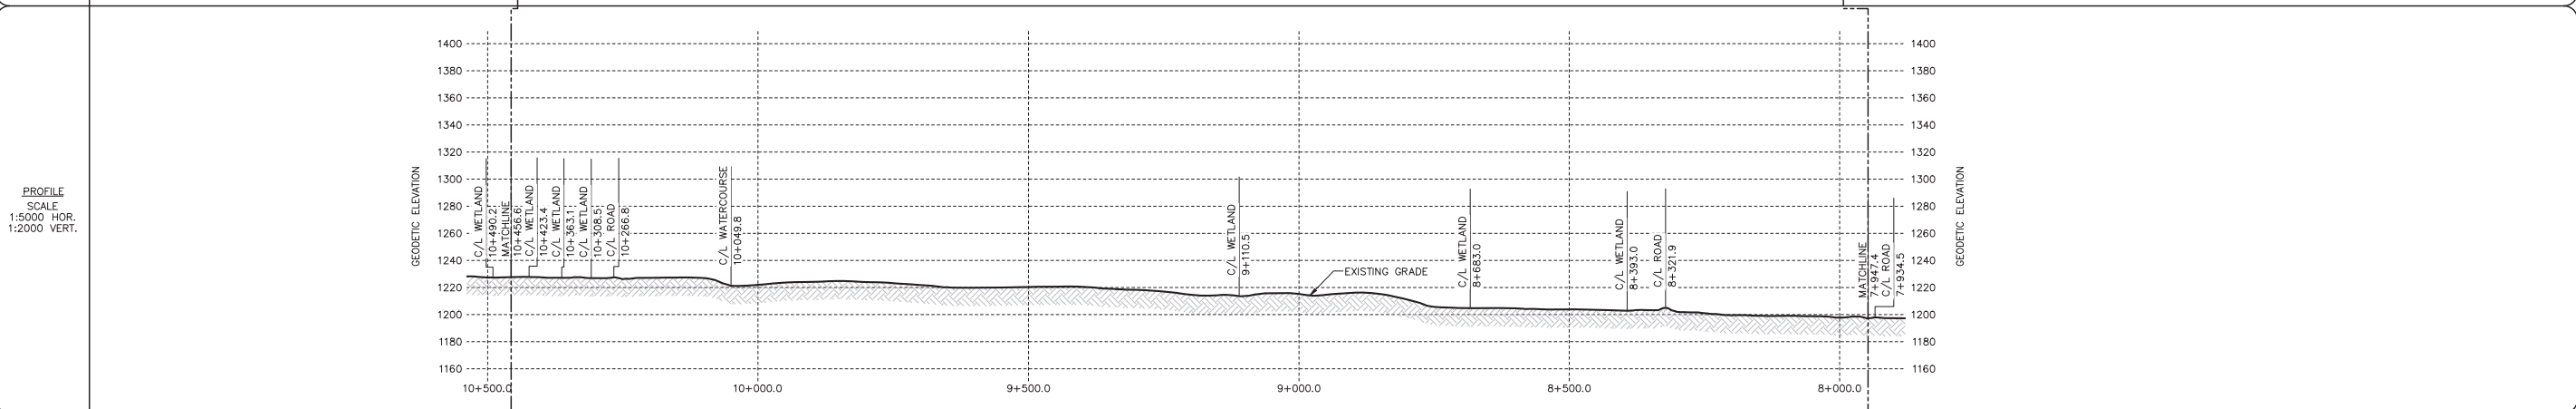

GENERAL NOTES		REFERENCE DRAWINGS		LEGEND		REVISIONS		CER APPROVAL		LAND TITLES STAMP		PIPELINE INFORMATION	
1. ALL CHAINAGES AND DIMENSIONS ARE IN METRES UNLESS NOTED OTHERWISE.		DRAWING No.		TITLE		NO.		DESCRIPTION		DATE		PROJECT DEF. No.	
2. PLAN AND PROFILE INFORMATION HAS BEEN OBTAINED FROM LIDAR AND FIELD SURVEY.						0		PLAN ISSUED		08/22/22		PROJECT MANAGER	
3. THIS DOCUMENT IS NOT A PLAN OF SURVEY, BUT IS A GRAPHICAL REPRESENTATION OF THE APPROXIMATE SIZE, CONFIGURATION AND LOCATION OF PROPERTY OWNERSHIP. IT IS NOT INTENDED TO BE USED FOR LEGAL DESCRIPTIONS, CALCULATING EXACT DIMENSIONS OR PROPERTY AREAS.												LIMITS OF SHEET	
4. CONVERSION FACTOR FOR HECTARES TO ACRES IS: 1 HECTARE = 2.4710 ACRES.												UPSTREAM	
5. FULL SIZE DRAWINGS ARE PLOTTED ON 707 x 1000 (B1 SIZED PAPER). REDUCED SIZE DRAWINGS ARE NOT TO SCALE.												DOWNSTREAM	
6. RIGHT-OF-WAY WIDTH WILL VARY AT SPECIFIC LOCATIONS DUE TO ENGINEERING AND CONSTRUCTION RESTRICTIONS.												QTR. SEC. TWP. RGE. MER.	
7. CHAINAGES SHOWN ARE CONTOUR.												SE 16 21 3 5	
												TC Energy	
												NPS 48 WESTERN ALBERTA SYSTEM MAINLINE LOOP No.2 TURNER VALLEY SECTION	
												FLOC: 80294 STATION: 7+947.4 TO 10+456.6 DISCIPLINE: 10	
												PLAN AND PROFILE ALBERTA	
												SCALE 1:5000 DRAWING No 80294-10-ML-02-005 REV. 00	

R/W DETAILS
N.T.S.

NPS 48 WESTERN ALBERTA
SYSTEM MAINLINE LOOP No.2
TURNER VALLEY SECTION
PROPOSED P/L R/W BOUNDARY

7.62 OVERLAP
7.19 OVERLAP

NPS 48 WESTERN ALBERTA
SYSTEM MAINLINE LOOP No.2
TURNER VALLEY SECTION
PROPOSED P/L R/W BOUNDARY

7.62 OVERLAP
7.19 OVERLAP

NPS 48 WESTERN ALBERTA
SYSTEM MAINLINE LOOP No.2
TURNER VALLEY SECTION
PROPOSED P/L R/W BOUNDARY

EXISTING NGTL P/L R/W BOUNDARY

R/W DETAIL No.8
SEE NOTE 6

NPS 48 WESTERN ALBERTA
SYSTEM MAINLINE LOOP No.2
TURNER VALLEY SECTION
PROPOSED P/L R/W BOUNDARY

EXISTING NGTL P/L R/W BOUNDARY

R/W DETAIL No.7
SEE NOTE 6

NPS 48 WESTERN ALBERTA
SYSTEM MAINLINE LOOP No.2
TURNER VALLEY SECTION
PROPOSED P/L R/W BOUNDARY

EXISTING NGTL P/L R/W BOUNDARY

R/W DETAIL No.2
SEE NOTE 6

OWNERSHIP
TRACT No.

TV-33.0

TV-32.0

TV-31.0

ROAD

TV-30.0

TV-29.0

AREA (ha) AND
LENGTH (m) OF
PERMANENT
EASEMENT

AREA
1.202
LENGTH
579.7

AREA
2.018
LENGTH
630.5

AREA
2.577
LENGTH
805.3

LENGTH
25.4

AREA
1.005
LENGTH
378.8

AREA
1.290
LENGTH
402.9

PLAN
SCALE 1:5000

FOR CONTINUATION SEE DRAWING 80294-10-ML-02-007

PIPELINE PLAN
AND PROFILE IN:
N.E.1/4 Sec.16
S.E.1/4 Sec.21
N.E.1/4 Sec.21
S.E.1/4 Sec.28
Twp.21 Rge.3 W.5M.

FOR CONTINUATION SEE DRAWING 80294-10-ML-02-005

PROFILE
SCALE
1:5000 HOR.
1:2000 VERT.

GENERAL NOTES

REFERENCE DRAWINGS

LEGEND

REVISIONS

CER APPROVAL

LAND TITLES STAMP

PIPELINE INFORMATION

Engineering drawing showing the Plan and Profile of the NPS 48 Western Alberta System Mainline Loop No.2 Turner Valley Section, Proposed P/L R/W Boundary.

The drawing includes a Plan view (top) and a Profile view (bottom).

Plan View: Shows the proposed pipeline route (red line) and the proposed P/L R/W boundary (red line). The plan includes various features such as roads, wetlands, and property boundaries. Key locations include Block 1, Block 2, Block 100.

Profile View: Shows the proposed pipeline route (red line) and the proposed P/L R/W boundary (red line). The profile includes various features such as roads, wetlands, and property boundaries. Key locations include Block 1, Block 2, Block 100.

General Notes:

- ALL CHAINAGES AND DIMENSIONS ARE IN METRES UNLESS NOTED OTHERWISE.
- PLAN AND PROFILE INFORMATION HAS BEEN OBTAINED FROM LIDAR AND FIELD SURVEY.
- THIS DOCUMENT IS NOT A PLAN OF SURVEY, BUT IS A GRAPHICAL REPRESENTATION OF THE APPROXIMATE SIZE, CONFIGURATION AND LOCATION OF PROPERTY OWNERSHIP. IT IS NOT INTENDED TO BE USED FOR LEGAL DESCRIPTIONS, CALCULATING EXACT DIMENSIONS OR PROPERTY AREAS.
- CONVERSION FACTOR FOR HECTARES TO ACRES IS: 1 HECTARE = 2.4710 ACRES.
- FULL SIZE DRAWINGS ARE PLOTTED ON 707 x 1000 (B1 SIZED PAPER). REDUCED SIZE DRAWINGS ARE NOT TO SCALE.
- RIGHT-OF-WAY WIDTH WILL VARY AT SPECIFIC LOCATIONS DUE TO ENGINEERING AND CONSTRUCTION RESTRICTIONS.
- CHAINAGES SHOWN ARE CONTOUR.

Legend:

- KP KILOMETRE POST
- PROPOSED PIPELINE RIGHT OF WAY
- PROPOSED VALVE SITE
- PROPERTY BOUNDARY
- TRAPPER BOUNDARY
- DIRECTION OF FLOW
- A/R ACCESS ROAD
- P/L PIPELINE
- R/W RIGHT-OF-WAY
- NPS NOMINAL PIPE SIZE
- m METRES
- ha HECTARES
- NGTL NOVA GAS TRANSMISSION LTD.

Revisions:

NO.	DESCRIPTION	DATE	REV BY	CHK BY	APP BY
0	PLAN ISSUED	08/22/22	MR	CD	WM

CER APPROVAL:

LAND TITLES STAMP:

PIPELINE INFORMATION:




PROJECT DEF. No.	PROJECT MANAGER	LIMITS OF SHEET	QTR.	SEC.	TWP.	RGE.	MER.
		UPSTREAM	NE	17	22	3	5
		DOWNSTREAM	NW	9	22	3	5

PLAN No. ENTERED AND REGISTERED ON INSTRUMENT No. A.D. REGISTRAR

SCALE: 1:5000

DRAWING No. 80294-10-ML-02-009

REV. 00

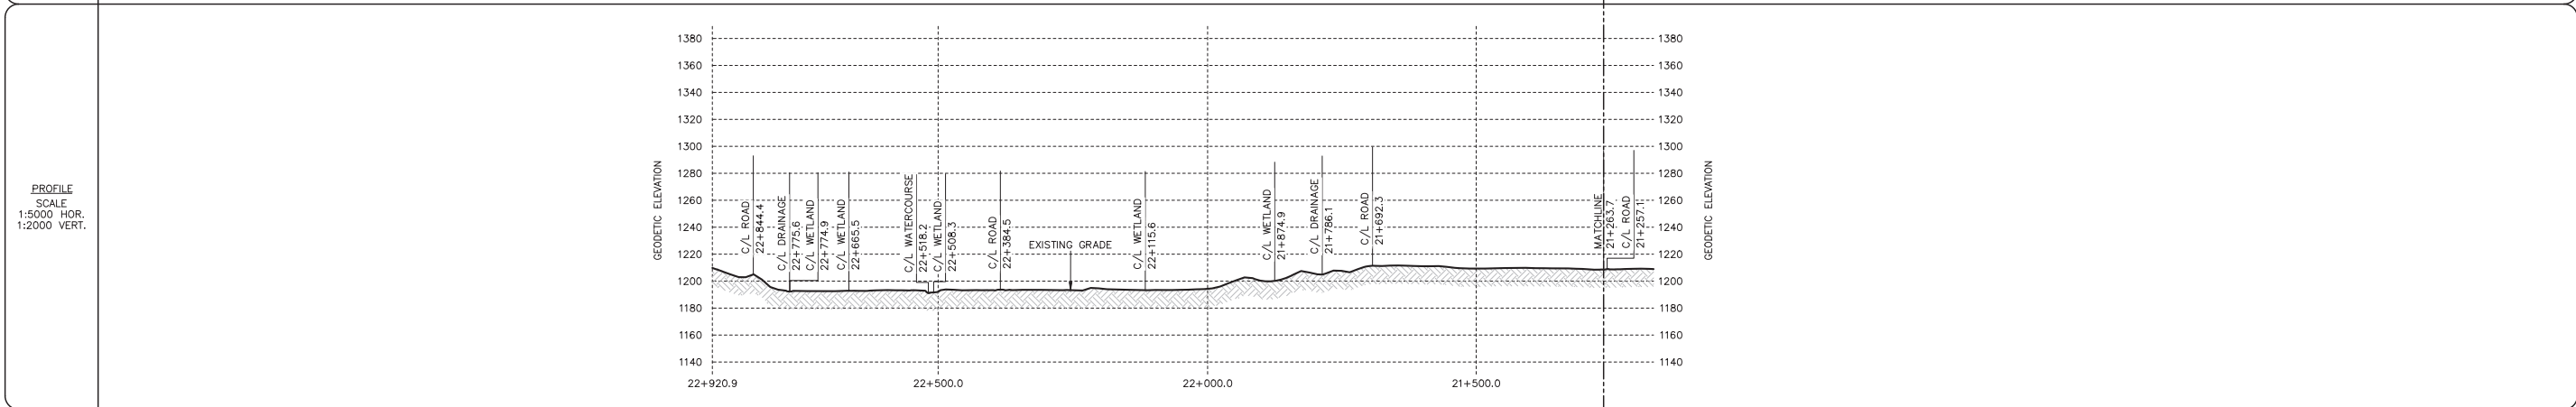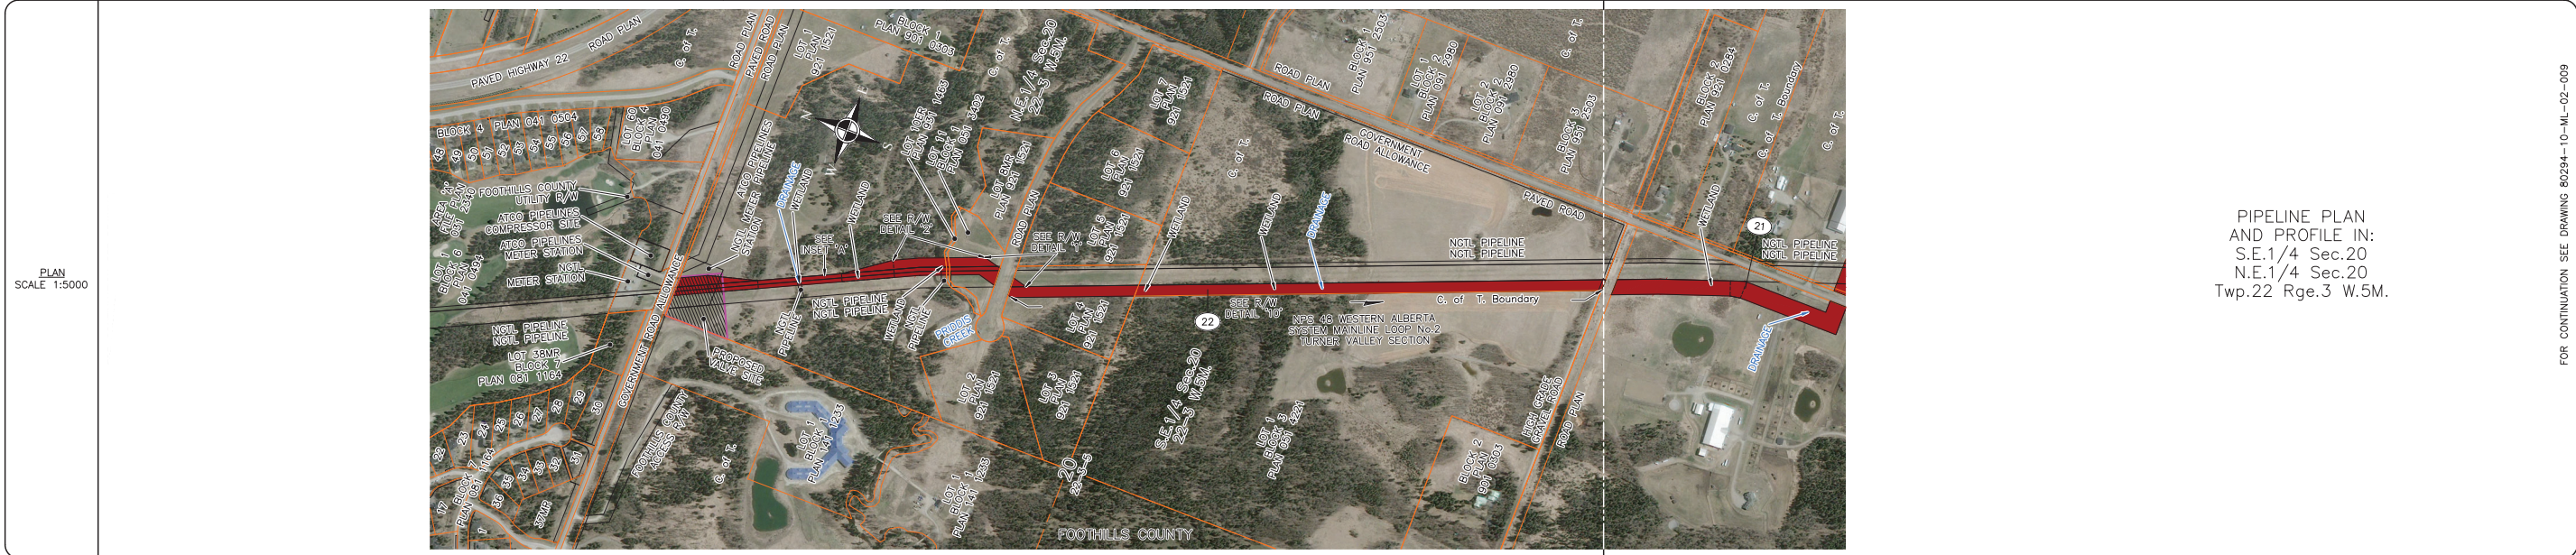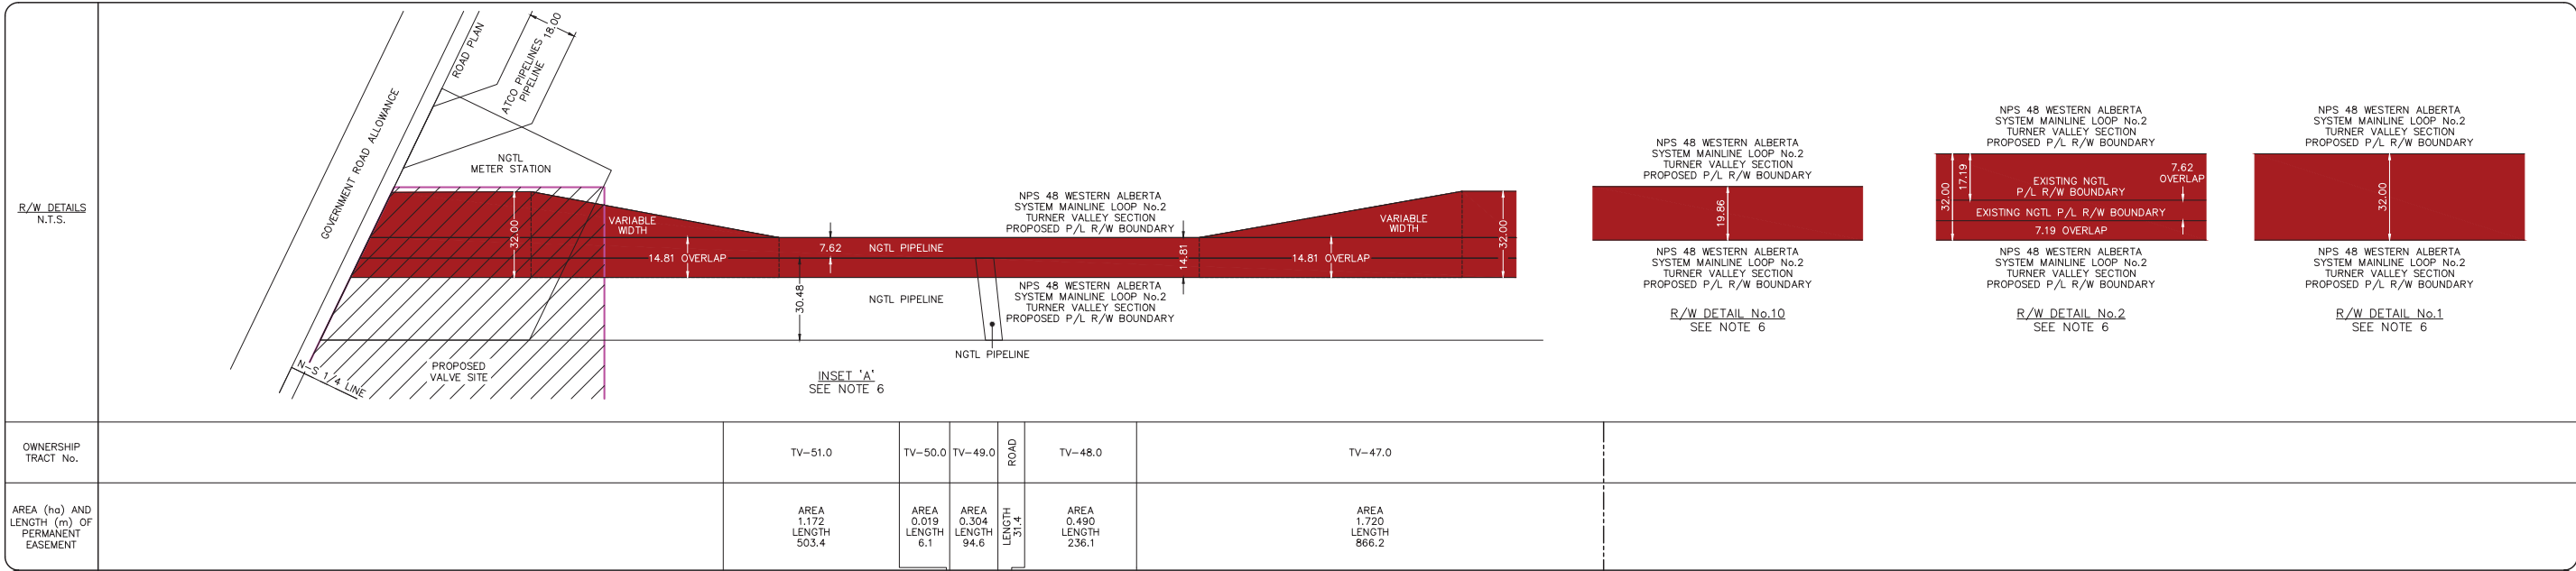

GENERAL NOTES		REFERENCE DRAWINGS		LEGEND		REVISIONS		CER APPROVAL		LAND TITLES STAMP		PIPELINE INFORMATION				
1. ALL CHAINAGES AND DIMENSIONS ARE IN METRES UNLESS NOTED OTHERWISE. 2. PLAN AND PROFILE INFORMATION HAS BEEN OBTAINED FROM LIDAR AND FIELD SURVEY. 3. THIS DOCUMENT IS NOT A PLAN OF SURVEY, BUT IS A GRAPHICAL REPRESENTATION OF THE APPROXIMATE SIZE, CONFIGURATION AND LOCATION OF PROPERTY OWNERSHIP. IT IS NOT INTENDED TO BE USED FOR LEGAL DESCRIPTIONS, CALCULATING EXACT DIMENSIONS OR PROPERTY AREAS. 4. CONVERSION FACTOR FOR HECTARES TO ACRES IS: 1 HECTARE = 2.4710 ACRES. 5. FULL SIZE DRAWINGS ARE PLOTTED ON 707 x 1000 (B1 SIZED PAPER). REDUCED SIZE DRAWINGS ARE NOT TO SCALE. 6. RIGHT-OF-WAY WIDTH WILL VARY AT SPECIFIC LOCATIONS DUE TO ENGINEERING AND CONSTRUCTION RESTRICTIONS. 7. CHAINAGES SHOWN ARE CONTOUR.		DRAWING No.	TITLE	ⓀⓅ — — — A/R P/L R/W NPS m ha NGTL KILOMETRE POST PROPOSED PIPELINE RIGHT OF WAY PROPOSED VALVE SITE PROPERTY BOUNDARY TRAPPER BOUNDARY DIRECTION OF FLOW ACCESS ROAD PIPELINE RIGHT-OF-WAY NOMINAL PIPE SIZE METRES HECTARES NOVA GAS TRANSMISSION LTD.	NO.	DESCRIPTION	DATE	REV BY	CHK BY	APP BY	PLAN No. ENTERED AND REGISTERED ON _____ INSTRUMENT No. _____ A.D. REGISTRAR		PROJECT DEF. No.		LIMITS OF SHEET	
		PROJECT MANAGER		UPSTREAM		QTR.	SEC.	TWP.	RGE.	MER.						
				DOWNSTREAM	NE	20	22	3	5							
					SE	20	22	3	5							
				NPS 48 WESTERN ALBERTA SYSTEM MAINLINE LOOP No.2 TURNER VALLEY SECTION												
				FLOC: 80294	STATION: 21+263.7 TO 22+920.9		DISCIPLINE: 10									
				PLAN AND PROFILE ALBERTA												

NOVA Gas Transmission Ltd.

West Path Delivery 2023 Project
(Turner Valley Section)

Book of Reference

December 2022

Tract Number	Municipality	Land Description	Landowner(s)	Land User(s)	Length (m)	Width (m)	Area (ha)
TV-1.0	FOOTHILLS COUNTY	SE 15-20-3 W5M (PLAN 4101 JK)	NOVA GAS TRANSMISSION LTD.	N/A	81.6	32.00	0.261
ROAD	FOOTHILLS COUNTY	ROAD PLAN 5185 EZ	FOOTHILLS COUNTY	N/A	20.1	-	0.000
TV-2.0	FOOTHILLS COUNTY	SE 15-20-3 W5M	NOVA GAS TRANSMISSION LTD.	N/A	200.9	32.00	0.643
TV-3.0	FOOTHILLS COUNTY	E 1/2 of NE 15-20-3 W5M	NOVA GAS TRANSMISSION LTD.	N/A	391.8	32.00	1.254
TV-4.0	FOOTHILLS COUNTY	L.S. 10 & 15-15-20-3 W5M	NOVA GAS TRANSMISSION LTD.	N/A	478.7	32.00	1.532
TV-5.0	FOOTHILLS COUNTY	SE 22-20-3 W5M (BLOCK 1, PLAN 921 1755)	GARY BARNES AND INGRID BARNES	N/A	100.7	32.00	0.322
TV-6.0	FOOTHILLS COUNTY	SE 22-20-3 W5M	CANADIAN NATURAL RESOURCES LIMITED.	N/A	695.2	32.00	2.225

Tract Number	Municipality	Land Description	Landowner(s)	Land User(s)	Length (m)	Width (m)	Area (ha)
ROAD	FOOTHILLS COUNTY	SURVEYED ROAD ALLOWANCE	FOOTHILLS COUNTY	N/A	20.1	-	0.000
TV-7.0	FOOTHILLS COUNTY	NE 22-20-3 W5M	DARYL F BARKLEY AND MARIAN R BARKLEY	N/A	800.4	32.00 & VARIABLE WIDTH	2.913
ROAD	FOOTHILLS COUNTY	SURVEYED ROAD ALLOWANCE	FOOTHILLS COUNTY	N/A	21.4	-	0.000
TV-8.0	FOOTHILLS COUNTY	SE 27-20-3 W5M	BRIAN L SCHMIDT AND B MARILYN SCHMIDT	N/A	831.1	26.81	2.228

Tract Number	Municipality	Land Description	Landowner(s)	Land User(s)	Length (m)	Width (m)	Area (ha)
TV-9.0	FOOTHILLS COUNTY	NE 27-20-3 W5M	BRIAN L SCHMIDT AND B MARILYN SCHMIDT	N/A	483.2	26.81	1.296
TV-10.0	FOOTHILLS COUNTY	NW 27-20-3 W5M	BRIAN L SCHMIDT AND B MARILYN SCHMIDT	N/A	347.0	26.81	0.930
TV-11.0	FOOTHILLS COUNTY	L.S. 3, 4, & 5-34-20-3 W5M	TINA FASOLI	N/A	421.3	32.00	1.348
TV-12.0	FOOTHILLS COUNTY	SW 34-20-3 W5M	DAVID M EVANS DONNA MAE EVANS	N/A	421.6	32.00	1.349
TV-13.0	FOOTHILLS COUNTY	NW 34-20-3 W5M	DAVID M EVANS DONNA MAE EVANS	N/A	634.1	32.00	2.029
TV-14.0	FOOTHILLS COUNTY	NW 34-20-3 W5M (LOT 1, BLOCK 12, PLAN 061 0098)	GENE JACOB KOOPMAN AND MARY DIANNE SHIRLEY KOOPMAN	N/A	200.3	32.00	0.641

Tract Number	Municipality	Land Description	Landowner(s)	Land User(s)	Length (m)	Width (m)	Area (ha)
ROAD	FOOTHILLS COUNTY	SURVEYED ROAD ALLOWANCE	FOOTHILLS COUNTY	N/A	20.1	-	0.000
TV-15.0	FOOTHILLS COUNTY	SW 3-21-3 W5M (SOUTH OF THE NORTH BRANCH OF SHEEP CREEK)	THREE POINT CREEK DEVELOPMENT LTD. CARE OF DAVID EVANS	N/A	717.5	32.00	2.296
ROAD	FOOTHILLS COUNTY	SURVEYED ROAD ALLOWANCE	FOOTHILLS COUNTY	N/A	26.9	-	0.000
TV-16.0	FOOTHILLS COUNTY	SE 4-21-3 W5M	RANDAL PRITCHARD AND SANDRA PRITCHARD	N/A	186.7	32.00	0.597
TV-17.0	FOOTHILLS COUNTY	NE 4-21-3 W5M	PETER WAITE	N/A	309.1	32.00	0.989
TV-18.0	FOOTHILLS COUNTY	NE 4-21-3 W5M (BLOCK 5, PART 2, PLAN 931 1481)	612137 ALBERTA LTD. CARE OF BURL AYCOCK	N/A	446.3	32.00	1.418
TV-19.0	FOOTHILLS COUNTY	NE 4-21-3 W5M (BLOCK 4, PLAN 931 0901)	MATHEW K CLARK	N/A	42.6	32.00 & VARIABLE WIDTH	0.082
TV-20.0	FOOTHILLS COUNTY	NE 4-21-3 W5M (BLOCK 3, PLAN 931 0901)	DEANNA LATIMER AND MARCO BARILE	N/A	31.6	18.00 & VARIABLE WIDTH	0.063
TV-21.0	FOOTHILLS COUNTY	NE 4-21-3 W5M (BLOCK 2, PLAN 931 0901)	MICHAEL VARGA AND KATHRYN VARGA	N/A	49.2	VARIABLE WIDTH	0.111

Tract Number	Municipality	Land Description	Landowner(s)	Land User(s)	Length (m)	Width (m)	Area (ha)
TV-22.0	FOOTHILLS COUNTY	SE 9-21-3 W5M	DAVID ANDREW HARRIS AND MARIKA ANNE ELIZABETH HARRIS	N/A	352.8	17.00	0.600
ROAD	FOOTHILLS COUNTY	ROAD PLAN 821 1198	ALBERTA TRANSPORTATION	N/A	45.2	-	0.000
TV-23.0	FOOTHILLS COUNTY	SE 9-21-3 W5M (BLOCK 2, PLAN 991 3285)	WANDA MONCKS	N/A	473.6	32.00	1.516
TV-24.0	FOOTHILLS COUNTY	NE 9-21-3 W5M	RICHARD R SINGLETON	N/A	805.3	32.00	2.577
ROAD	FOOTHILLS COUNTY	SURVEYED ROAD ALLOWANCE	FOOTHILLS COUNTY	N/A	20.1	-	0.000
TV-25.0	FOOTHILLS COUNTY	S 1/2 of 16-21-3 W5M (BLOCK 2, PLAN 881 0972)	PAUL DAVIS AND MARY DAVIS	N/A	402.9	32.00	1.290
TV-26.0	FOOTHILLS COUNTY	SE 16-21-3 W5M (LOT 1, BLOCK 1, PLAN 921 1023)	GAEL DINNIE	N/A	197.1	26.81	0.529
TV-27.0	FOOTHILLS COUNTY	S 1/2 of 16-21-3 W5M (BLOCK 1, PLAN 881 0972)	DARRYL WILLIAMSON AND CAIA WILLIAMSON	N/A	30.5	32.00	0.097
TV-28.0	FOOTHILLS COUNTY	SE 16-21-3 W5M (LOT 2, BLOCK 3, PLAN 021 1830)	KENNETH MICHAEL MARRIOTT AND BRITTANY PAIGE MARRIOTT	N/A	175.4	32.00	0.562

Tract Number	Municipality	Land Description	Landowner(s)	Land User(s)	Length (m)	Width (m)	Area (ha)
TV-29.0	FOOTHILLS COUNTY	NE 16-21-3 W5M	MARTY BERNARD BOHNET, MARIE ELIZBETH BOHNET, RANDY CLARENCE BOHNET, AND KATHRYN AMANDA BOHNET	N/A	402.9	32.00	1.290
TV-30.0	FOOTHILLS COUNTY	NE 16-21-3 W5M (BLOCK 1, PLAN 901 2263)	NATASHA FRENCH AND DANIEL FRENCH	N/A	378.8	14.81 & 32.00	1.005
ROAD	FOOTHILLS COUNTY	SURVEYED ROAD ALLOWANCE	FOOTHILLS COUNTY	N/A	25.4	-	0.000
TV-31.0	FOOTHILLS COUNTY	SE 21-21-3 W5M (L.S. 2 & 7)	KENNETH G MCEWEN AND LINDA D MCEWEN	N/A	805.3	32.00	2.577
TV-32.0	FOOTHILLS COUNTY	NE 21-21-3 W5M	ROCKY MOUNTAIN RANCHES LTD. CARE OF RUTH PETERS	N/A	630.5	32.00	2.018
TV-33.0	FOOTHILLS COUNTY	NE 21 & SE 28-21-3 W5M (LOT 1, BLOCK 1, PLAN 151 1814)	2223176 ALBERTA LTD. CARE OF STANLEY CARSCALLEN	ROCKY MOUNTAIN RANCHES LTD. CARE OF RUTH PETERS	579.7	18.81 & 32.00	1.202

Tract Number	Municipality	Land Description	Landowner(s)	Land User(s)	Length (m)	Width (m)	Area (ha)
TV-34.0	FOOTHILLS COUNTY	SW 28-21-3 W5M	ROCKY MOUNTAIN RANCHES LTD. CARE OF RUTH PETERS	N/A	435.7	32.00	1.395
TV-35.0	FOOTHILLS COUNTY	NW 28-21-3 W5M	981508 ALBERTA LTD. CARE OF TODD REIDLINGER	N/A	839.9	VARIABLE WIDTH	2.688
TV-36.0	FOOTHILLS COUNTY	SW 33-21-3 W5M	981508 ALBERTA LTD. CARE OF TODD REIDLINGER	N/A	178.0	32.00	0.570
ROAD	FOOTHILLS COUNTY	ROAD PLAN 5909 JK & 101 0029	FOOTHILLS COUNTY	N/A	32.9	-	0.000
TV-37.0	FOOTHILLS COUNTY	SW 33-21-3 W5M	LESLIE GUZOWSKI AND DENISE GUZOWSKI	N/A	596.6	32.00	1.909

Tract Number	Municipality	Land Description	Landowner(s)	Land User(s)	Length (m)	Width (m)	Area (ha)
TV-38.0	FOOTHILLS COUNTY	NW 33-21-3 W5M	SHARON EILEEN NOREM	N/A	807.1	32.00	2.582
ROAD	FOOTHILLS COUNTY	SURVEYED ROAD ALLOWANCE	FOOTHILLS COUNTY	N/A	20.1	-	0.000
TV-39.0	FOOTHILLS COUNTY	SW 4-22-3 W5M	S DIAMOND RANCH LTD. CARE OF CRAIG STEWART	N/A	823.8	32.00	2.636
TV-40.0	FOOTHILLS COUNTY	NW 4-22-3 W5M	S DIAMOND RANCH LTD. CARE OF CRAIG STEWART	N/A	791.2	25.68 & 32.00 & VARIABLE WIDTH	2.473
ROAD	FOOTHILLS COUNTY	ROAD PLAN 6712 Q	FOOTHILLS COUNTY	N/A	21.1	-	0.000
TV-41.0	FOOTHILLS COUNTY	SW 9-22-3 W5M	JOSEPH LUC LEBLANC AND CINDY-LOU LEBLANC	N/A	808.9	23.65 & 32.00 & VARIABLE WIDTH	2.149

Tract Number	Municipality	Land Description	Landowner(s)	Land User(s)	Length (m)	Width (m)	Area (ha)
TV-42.0	FOOTHILLS COUNTY	NW 9-22-3 W5M (BLOCK 1, PLAN 951 1370)	TIMOTHY J ADAMS	CLAY CAMPBELL	13.2	32.00	0.121
TV-43.0	FOOTHILLS COUNTY	NW 9-22-3 W5M	JEFFERY BLATZ AND SHELAGH BLATZ	N/A	796.9	14.81 & 32.00	2.278
ROAD	FOOTHILLS COUNTY	SURVEYED ROAD ALLOWANCE	FOOTHILLS COUNTY	N/A	20.2	-	0.000
TV-44.0	FOOTHILLS COUNTY	SW 16-22-3 W5M (NORTHEAST OF ROAD PLAN 3174 JK)	RONALD BRENT BAMFORD	N/A	827.7	32.00	2.648
TV-45.0	FOOTHILLS COUNTY	NW 16-22-3 W5M	SEAN F KELLY AND MICHELE J.K. KELLY	N/A	470.6	32.00	1.506
ROAD	FOOTHILLS COUNTY	SURVEYED ROAD ALLOWANCE	FOOTHILLS COUNTY	N/A	20.1	-	0.000
TV-46.0	FOOTHILLS COUNTY	NE 17-22-3 W5M	RONALD JOHN HILL	N/A	451.5	28.00 & 32.00	1.355

Tract Number	Municipality	Land Description	Landowner(s)	Land User(s)	Length (m)	Width (m)	Area (ha)
ROAD	FOOTHILLS COUNTY	SURVEYED ROAD ALLOWANCE	FOOTHILLS COUNTY	N/A	20.7	-	0.000
TV-47.0	FOOTHILLS COUNTY	SE 20-22-3 W5M	RONALD HILL	N/A	866.2	19.86	1.720
TV-48.0	FOOTHILLS COUNTY	NE 20-22-3 W5M (LOT 4, PLAN 921 1521)	E.T. EQUITIES INC. CARE OF ERNEST THIESSEN	N/A	236.1	19.86 & 32.00	0.490
ROAD	FOOTHILLS COUNTY	SUBDIVISION PLAN 921 1521	E.T. EQUITIES INC. CARE OF ERNEST THIESSEN	N/A	31.4	-	0.000
TV-49.0	FOOTHILLS COUNTY	NE 20-22-3 W5M (LOT 11, BLOCK 1, PLAN 051 3402)	E.T. EQUITIES INC. CARE OF ERNEST THIESSEN	N/A	94.6	32.00	0.304
TV-50.0	FOOTHILLS COUNTY	NE 20-22-3 W5M (LOT 10ER, PLAN 931 1463)	THE MUNICIPAL DISTRICT OF FOOTHILLS NO. 31	N/A	6.1	32.00	0.019
TV-51.0	FOOTHILLS COUNTY	NE 20-22-3 W5M	E.T. EQUITIES INC. CARE OF ERNEST THIESSEN	N/A	503.4	14.81 & 32.00 & VARIABLE WIDTH	1.172