


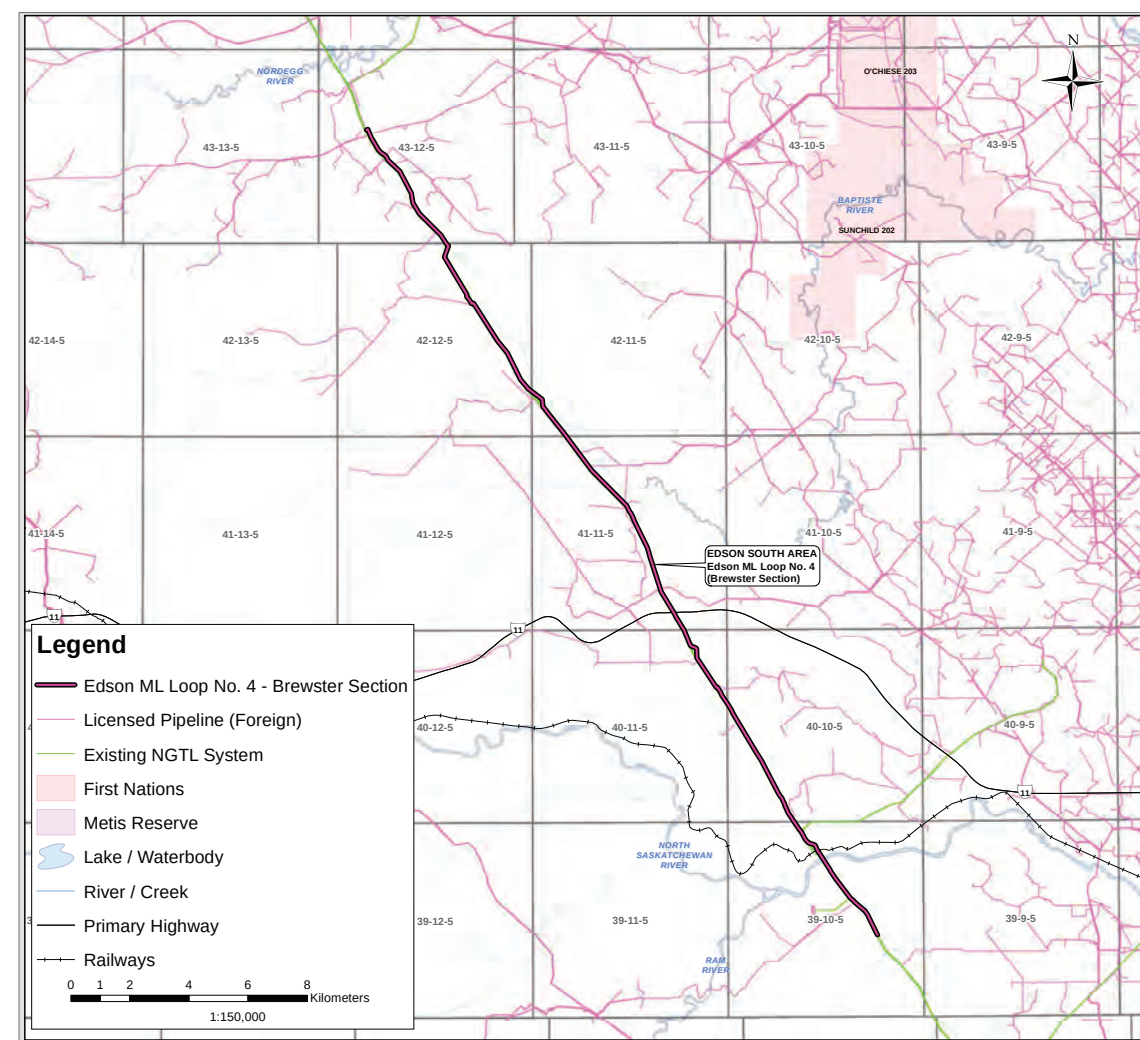



# Plans and Profiles of: 2021 NGTL SYSTEM EXPANSION PROJECT

(Brewster Section)

National Energy Board Certificate of Public Convenience and Necessity (GC-129)

## NOVA GAS TRANSMISSION LTD.



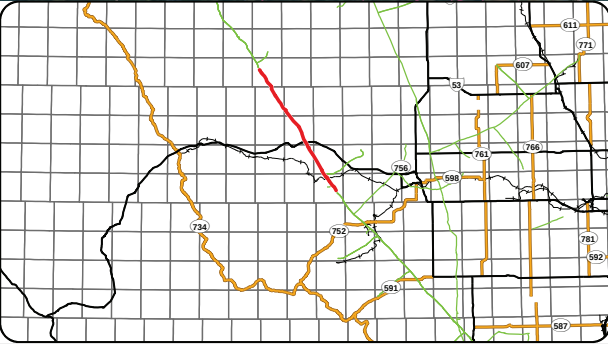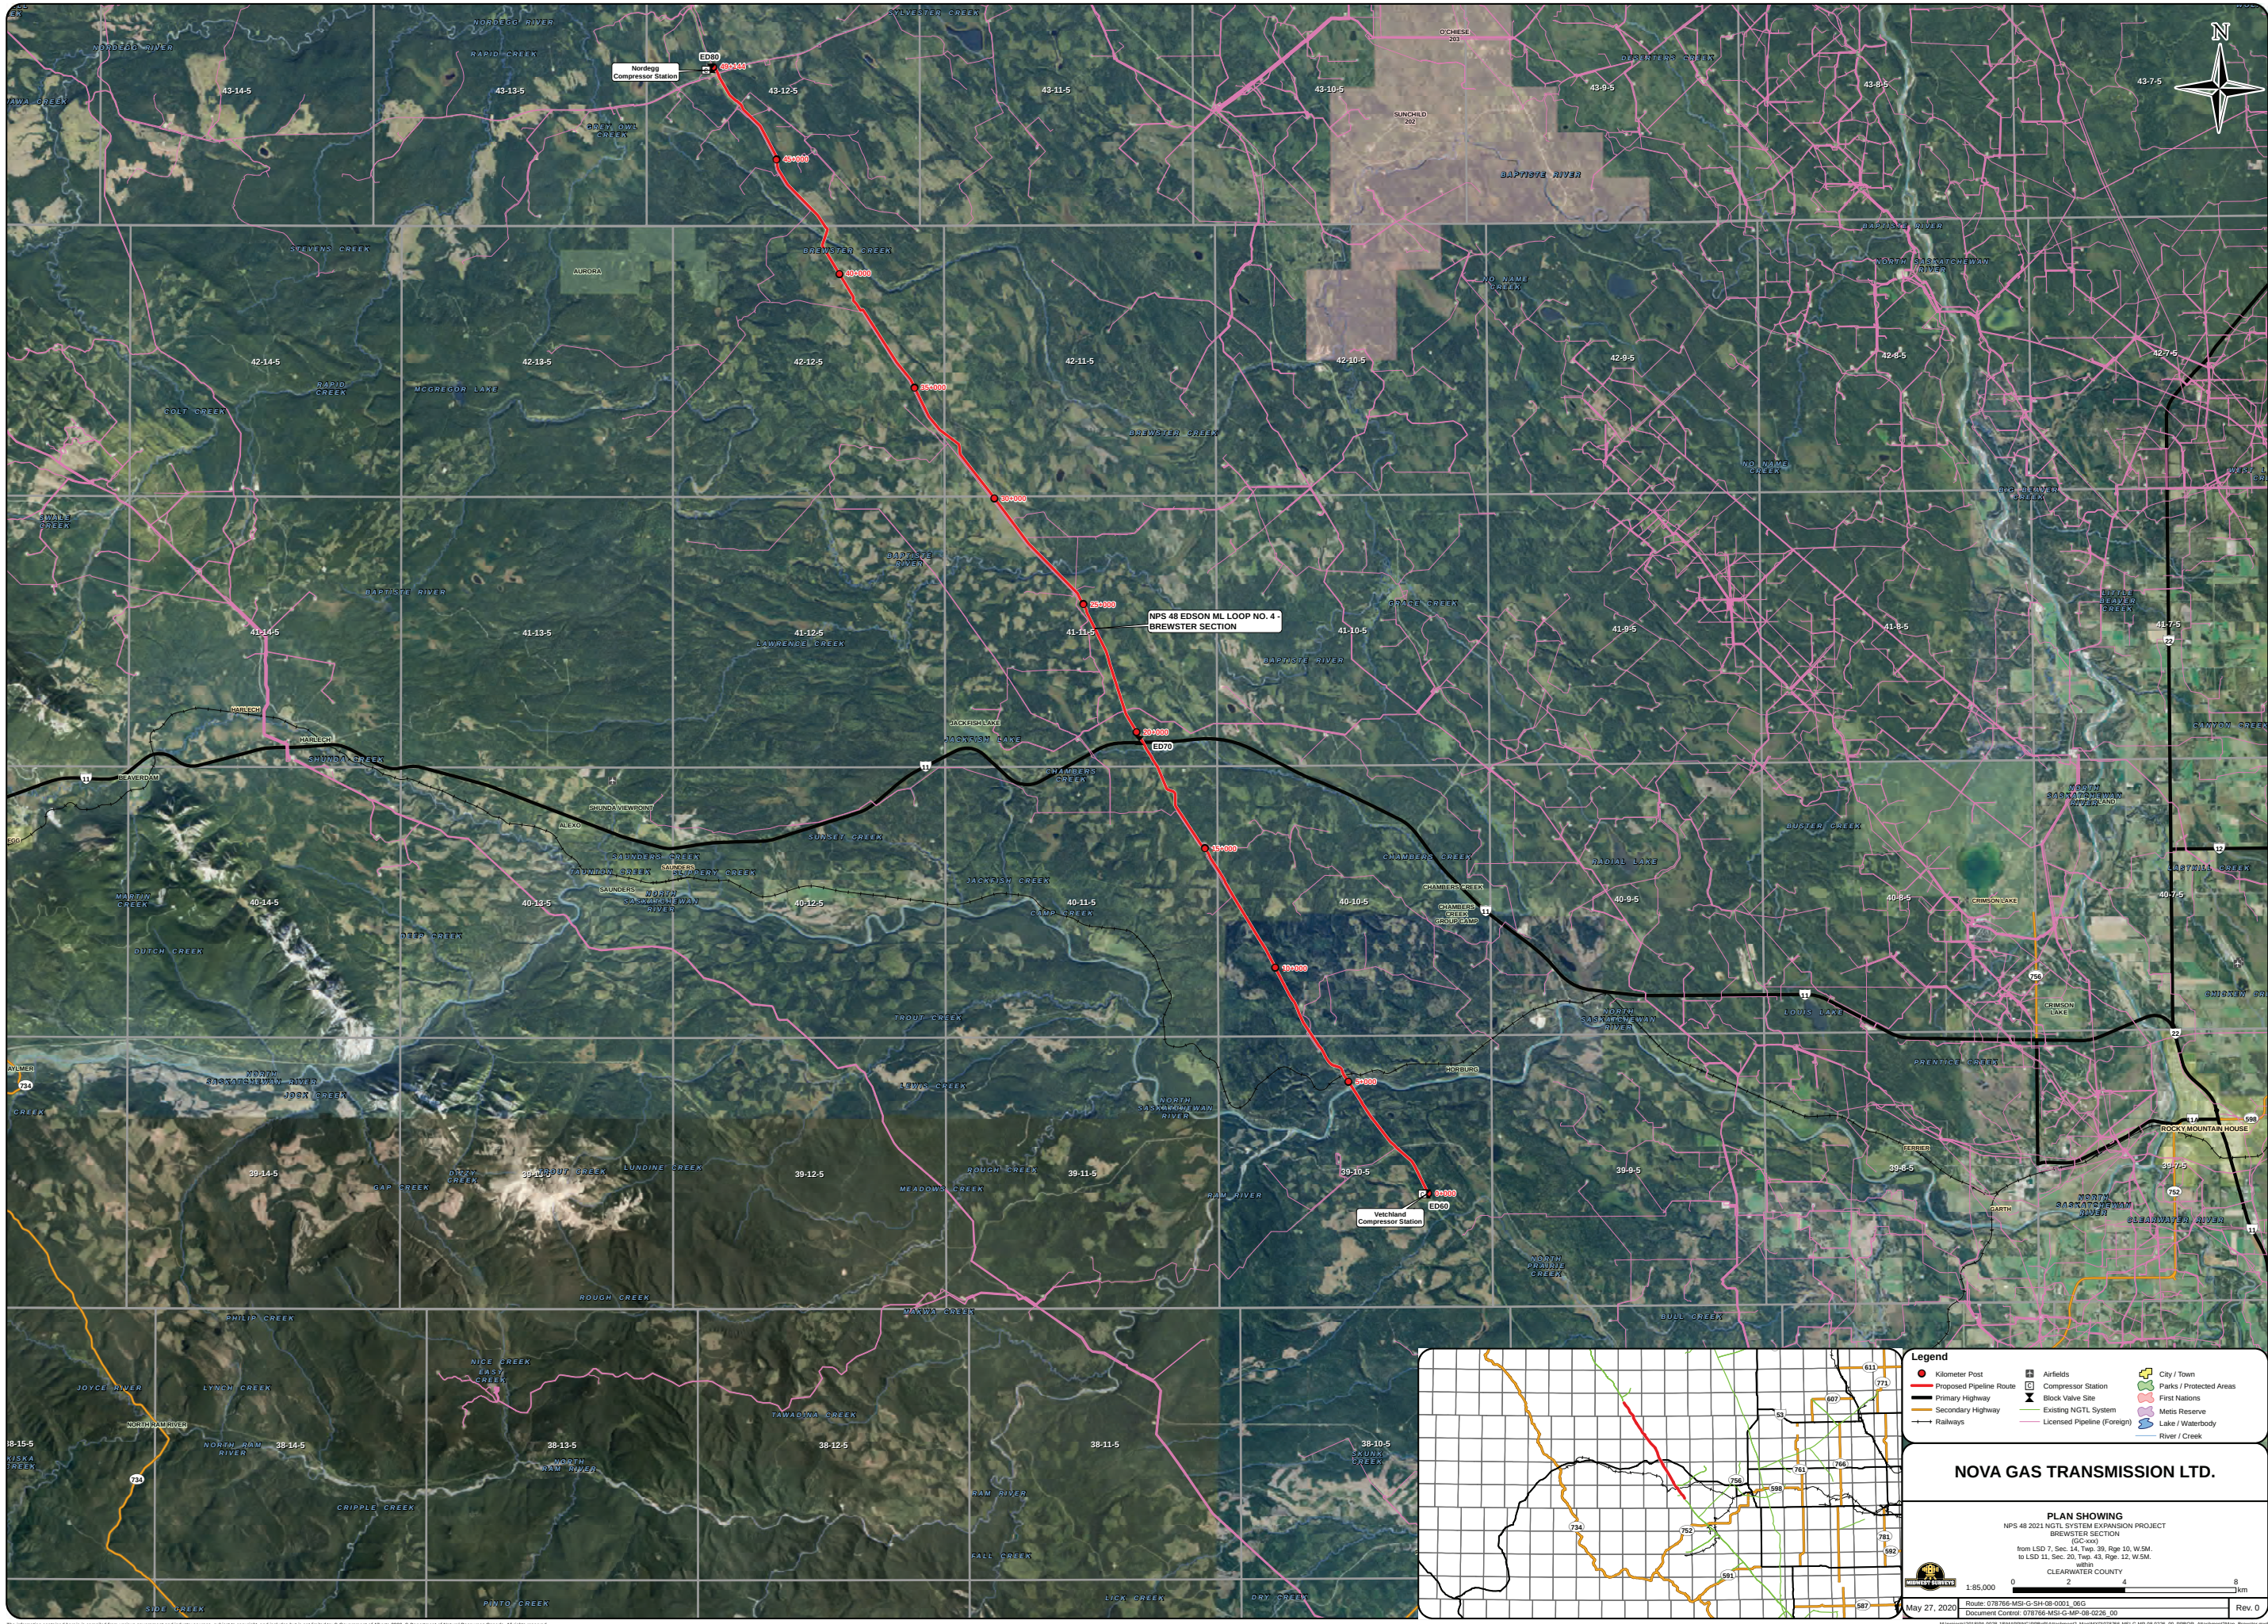

**Legend**

- Kilometer Post
- Proposed Pipeline Route
- Primary Highway
- Secondary Highway
- Railways
- Airfields
- Compressor Station
- Black Valve Site
- Existing NGTL System
- Licensed Pipeline (Foreign)
- City / Town
- Parks / Protected Areas
- First Nations
- Meals Reserves
- Lake / Waterbody
- River / Creek

**NOVA GAS TRANSMISSION LTD.**

**PLAN SHOWING**  
NPS 48 2021 NGTL SYSTEM EXPANSION PROJECT  
BREWSTER SECTION  
(GC-000)  
from LSD 7, Sec. 14, Twp. 39, Rge. 10, W.5M.  
to LSD 11, Sec. 20, Twp. 43, Rge. 12, W.5M.  
W.5M.  
CLEARWATER COUNTY

1:85,000  
0 2 4 8 km

May 27, 2020  
Route: 078766-MSG-G-SH-08-0001\_06G  
Document Control: 078766-MSG-G-MP-08-0226\_00  
Rev: 0











**R/W DETAILS**  
N.T.S.

NPS 48 EDML LOOP No.4  
BREWSTER SECTION (2021)  
PROPOSED P/L R/W BOUNDARY

VARIABLE WIDTH

NGTL PIPELINE

INSET 'B'  
SEE NOTE 6

NPS 48 EDML LOOP No.4  
BREWSTER SECTION (2021)  
PROPOSED P/L R/W BOUNDARY

VARIABLE WIDTH

NGTL PIPELINE

INSET 'A'  
SEE NOTE 6

NPS 48 EDML LOOP No.4  
BREWSTER SECTION (2021)  
PROPOSED P/L R/W BOUNDARY

26.00

NPS 48 EDML LOOP No.4  
BREWSTER SECTION (2021)  
PROPOSED P/L R/W BOUNDARY

15.50

OWNERSHIP TRACT No.

B-24.0

B-23.0

B-22.0

ROAD

B-21.0

ROAD

B-20.0

B-19.0

B-18.0

B-17.0

AREA (ha) AND LENGTH (m) OF PERMANENT EASEMENT

AREA 0.408  
LENGTH 262.9

AREA 1.048  
LENGTH 676.1

AREA 1.364  
LENGTH 879.8

LENGTH 37.5  
AREA 0.037  
LENGTH 23.6

LENGTH 23.8

AREA 1.409  
LENGTH 909.0

AREA 1.229  
LENGTH 792.9

AREA 0.170  
LENGTH 110.0

AREA 1.882  
LENGTH 910.7

FOR CONTINUATION SEE DRAWING 78766-10-ML-02-004

PLAN SCALE 1:7500

PIPELINE PLAN AND PROFILE IN:  
N.E.1/4 Sec.5  
S.E.1/4 Sec.8  
S.W.1/4 Sec.8  
N.W.1/4 Sec.8  
S.W.1/4 Sec.17  
S.E.1/4 Sec.18  
N.E.1/4 Sec.18  
N.W.1/4 Sec.18  
Twp.40 Rge.10 W.5M.

PROFILE SCALE 1:7500 HOR.  
1:2000 VERT.

GENERAL NOTES

REFERENCE DRAWINGS

LEGEND

REVISIONS

CER APPROVAL

LAND TITLES STAMP

PIPELINE INFORMATION













|                                                         |   |                                  |                                  |                                  |                                  |                                  |                                  |                                  |                                  |        |
|---------------------------------------------------------|---|----------------------------------|----------------------------------|----------------------------------|----------------------------------|----------------------------------|----------------------------------|----------------------------------|----------------------------------|--------|
| R/W DETAILS<br>N.T.S.                                   | <div><div><div><div><div><div>NPS 48 EDML LOOP No.4<br/>BREWSTER SECTION (2021)<br/>PROPOSED P/L R/W BOUNDARY</div><div><div>26.50</div><div>VARIABLE<br/>WIDTH</div><div>32.00</div></div><div><div>12.00</div><div>NGTL PIPELINE</div><div>12.00</div></div><div><div>THEORETICAL<br/>ROAD ALLOWANCE</div><div>19.00</div></div><div><div>9.00</div><div>NGTL PIPELINE</div><div>9.00</div></div><div><div>30.48</div><div>NGTL PIPELINE</div><div>30.48</div></div></div><div>INSET 'B'<br/>SEE NOTE 6</div></div><div><div><div><div><div>NPS 48 EDML LOOP No.4<br/>BREWSTER SECTION (2021)<br/>PROPOSED P/L R/W BOUNDARY</div><div><div>32.00</div><div>VARIABLE<br/>WIDTH</div><div>26.50</div></div><div><div>12.00</div><div>NGTL PIPELINE</div><div>12.00</div></div><div><div>19.00</div><div>NGTL PIPELINE</div><div>19.00</div></div><div><div>9.00</div><div>NGTL PIPELINE</div><div>9.00</div></div><div><div>30.48</div><div>NGTL PIPELINE</div><div>30.48</div></div></div><div>INSET 'A'<br/>SEE NOTE 6</div></div><div><div><div><div><div>NPS 48 EDML LOOP No.4<br/>BREWSTER SECTION (2021)<br/>PROPOSED P/L R/W BOUNDARY</div><div><div>26.50</div></div></div><div>R/W DETAIL No.9<br/>SEE NOTE 6</div></div><div><div><div><div><div>NPS 48 EDML LOOP No.4<br/>BREWSTER SECTION (2021)<br/>PROPOSED P/L R/W BOUNDARY</div><div><div>32.00</div></div></div><div>R/W DETAIL No.5<br/>SEE NOTE 6</div></div></div></div></div></div></div></div></div></div></div> |                                  |                                  |                                  |                                  |                                  |                                  |                                  |                                  |        |
|                                                         | OWNERSHIP<br>TRACT No.   |                                  | B-47.0                           | B-46.0                           | B-45.0                           | B-44.0                           | B-43.0                           | B-42.0                           | B-41.0                           | B-40.0 |
| AREA (ha) AND<br>LENGTH (m) OF<br>PERMANENT<br>EASEMENT |   | AREA<br>1.279<br>LENGTH<br>480.6 | AREA<br>1.803<br>LENGTH<br>677.0 | AREA<br>1.474<br>LENGTH<br>555.8 | AREA<br>1.279<br>LENGTH<br>419.4 | AREA<br>2.429<br>LENGTH<br>887.8 | AREA<br>1.519<br>LENGTH<br>572.0 | AREA<br>0.844<br>LENGTH<br>318.3 | AREA<br>2.282<br>LENGTH<br>861.0 |        |

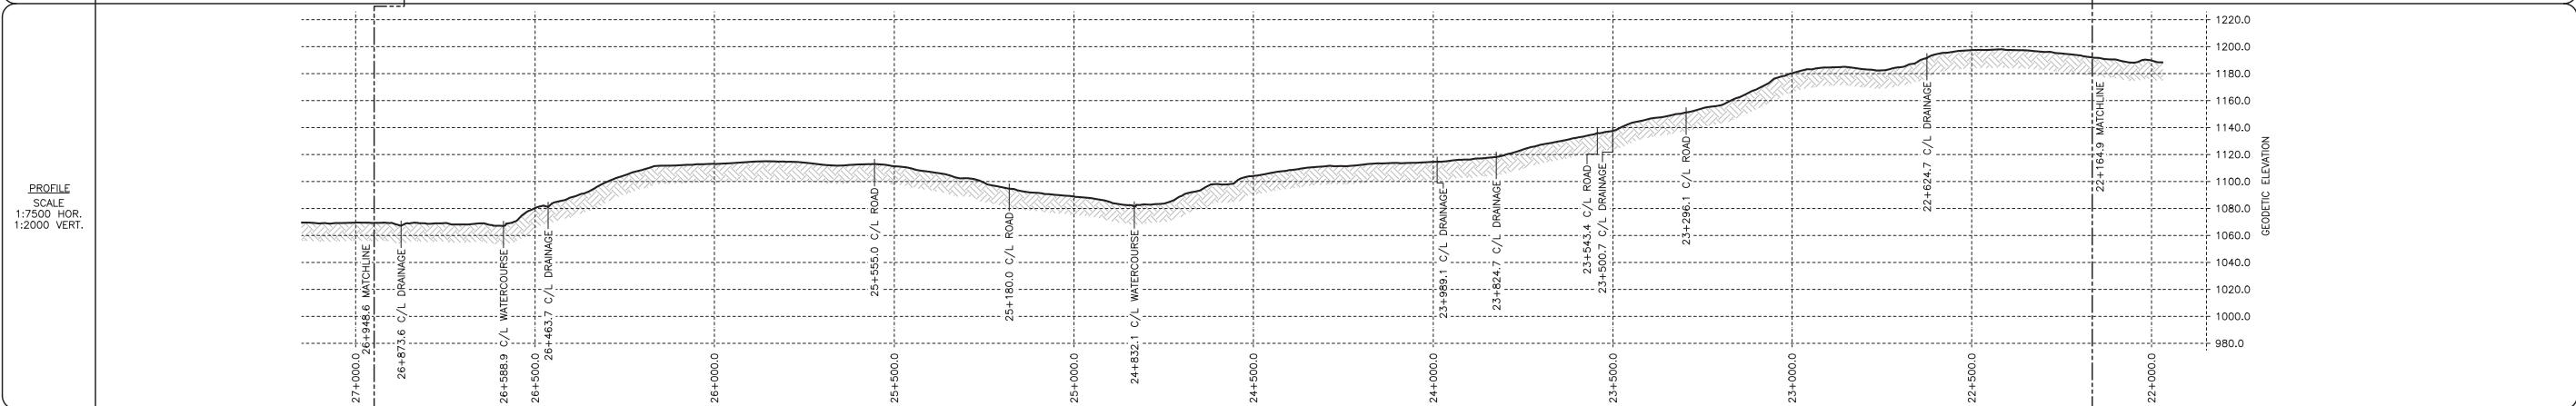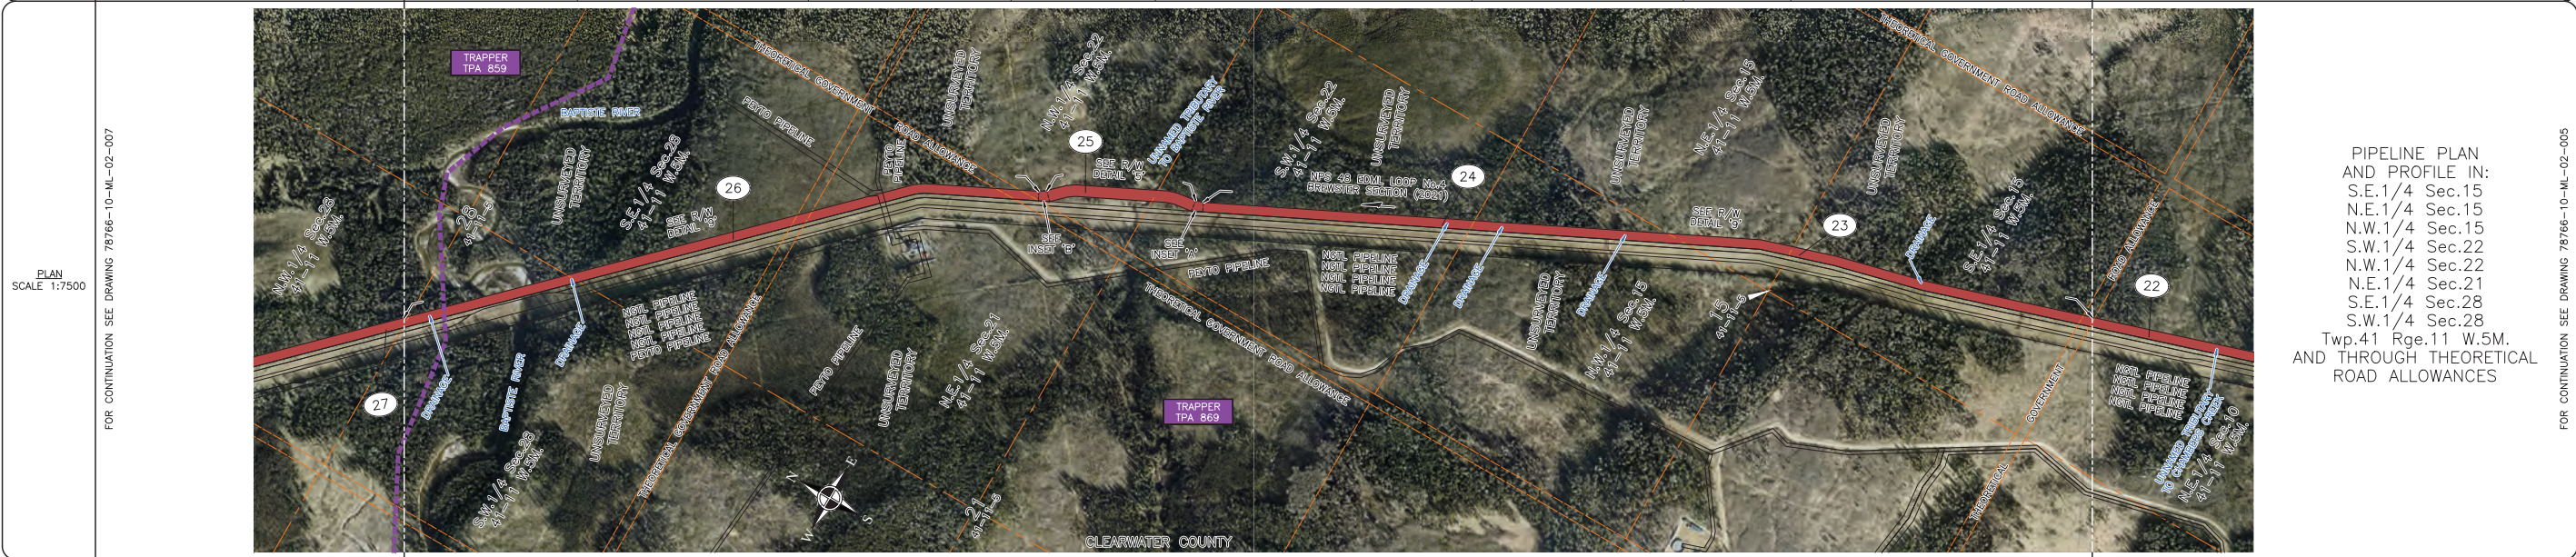

| GENERAL NOTES   |  | REFERENCE DRAWINGS |             | LEGEND   |          | REVISIONS   |      |        |          |        |   | CER APPROVAL |  | LAND TITLES STAMP |                                     | PIPELINE INFORMATION |                 |      |      |      |  |  |
|---|--|--------------------|-------------|---|----------|-------------|------|--------|----------|--------|---|--------------|--|-------------------|-------------------------------------|----------------------|-----------------|------|------|------|--|--|
| 1. ALL CHAINAGES AND DIMENSIONS ARE IN METRES UNLESS NOTED OTHERWISE.<br><br>2. PLAN AND PROFILE INFORMATION HAS BEEN OBTAINED FROM LIDAR AND FIELD SURVEY.<br><br>3. THIS DOCUMENT IS NOT A PLAN OF SURVEY, BUT IS A GRAPHICAL REPRESENTATION OF THE APPROXIMATE SIZE, CONFIGURATION AND LOCATION OF PROPERTY OWNERSHIP. IT IS NOT INTENDED TO BE USED FOR LEGAL DESCRIPTIONS, CALCULATING EXACT DIMENSIONS OR PROPERTY AREAS.<br><br>4. CONVERSION FACTOR FOR HECTARES TO ACRES IS:<br>1 HECTARE = 2.4710 ACRES.<br><br>5. FULL SIZE DRAWINGS ARE PLOTTED ON 707 x 1000 (B1 SIZED PAPER). REDUCED SIZE DRAWINGS ARE NOT TO SCALE.<br><br>6. RIGHT-OF-WAY WIDTH WILL VARY AT SPECIFIC LOCATIONS DUE TO ENGINEERING AND CONSTRUCTION RESTRICTIONS.<br><br>7. CHAINAGES SHOWN ARE CONTOUR. |  | DRAWING No.        | TITLE       |  KILOMETRE POST<br> PROPOSED PIPELINE RIGHT OF WAY<br> PROPOSED VALVE SITE<br> PROPERTY BOUNDARY<br> TRAPPER BOUNDARY<br> DIRECTION OF FLOW<br>A/R ACCESS ROAD<br>P/L PIPELINE<br>R/W RIGHT-OF-WAY<br>NPS NOMINAL PIPE SIZE<br>m METRES<br>ha HECTARES<br>NGTL NOVA GAS TRANSMISSION LTD. | NO.      | DESCRIPTION | DATE | REV BY | CHK BY   | APP BY | <div>PLAN No.</div> <div>ENTERED AND REGISTERED</div> <div>ON _____</div> <div>INSTRUMENT No. _____</div> <div>A.D. REGISTRAR</div> |              |  |                   | PROJECT DEF. No.<br>PROJECT MANAGER |                      | LIMITS OF SHEET |      |      |      |  |  |
|   |  | 0                  | PLAN ISSUED |   | 04/17/20 | JA          | CB   | WM     | UPSTREAM | QTR.   |   |              |  |                   |                                     |                      | SEC.            | TWP. | RGE. | MER. |  |  |
|   |  |                    |             |   |          |             |      |        |          |        |   |              |  |                   |                                     | S.E.                 | 15              | 41   | 11   | 5    |  |  |
|   |  |                    |             |   |          |             |      |        |          |        |   |              |  |                   |                                     | S.W.                 | 28              | 41   | 11   | 5    |  |  |
|   |  
AREA (ha) AND  
LENGTH (m) OF  
PERMANENT  
EASEMENT



FOR CONTINUATION SEE DRAWING 78766-10-MI-02-006

Profile view of the proposed road showing existing ground and proposed road grade. The profile includes stationing from 31+500.0 to 26+500.0, elevations from 940.0 to 1180.0, and labels for existing grade, proposed road grade, and various drainage points.

| Station  | Existing Grade (ft) | Proposed Road Grade (ft) | Notes        |
|----------|---------------------|--------------------------|--------------|
| 31+500.0 | ~1120.0             | ~1120.0                  | Matchline    |
| 31+379.7 | ~1120.0             | ~1120.0                  | C/L Drainage |
| 31+088.4 | ~1120.0             | ~1120.0                  | C/L Drainage |
| 30+964.7 | ~1120.0             | ~1120.0                  | C/L Drainage |
| 30+636.1 | ~1120.0             | ~1120.0                  | C/L Drainage |
| 30+520.6 | ~1120.0             | ~1120.0                  | C/L Drainage |
| 30+316.2 | ~1120.0             | ~1120.0                  | C/L Drainage |
| 28+960.4 | ~1120.0             | ~1120.0                  | C/L Road     |
| 27+584.7 | ~1060.0             | ~1060.0                  | C/L Drainage |
| 26+500.0 | ~1060.0             | ~1060.0                  | Matchline    |

## PIPELINE INFORMATION

- [illegible]

- [illegible]

A.D. REGISTRAR

|                  |  |                 |  |      |      |      |      |      |
|------------------|--|-----------------|--|------|------|------|------|------|
| PROJECT DEF. No. |  | LIMITS OF SHEET |  |      |      |      |      |      |
| PROJECT MANAGER  |  |                 |  |      |      |      |      |      |
|                  |  | UPSTREAM        |  | QTR. | SEC. | TWP. | RGE. | MER. |
|                  |  | DOWNSTREAM      |  | N.W. | 28   | 41   | 11   | 5    |
|                  |  |                 |  | N.E. | 6    | 42   | 11   | 5    |



# TC Energy



NPS 48 EDM L LOOP No.4 – BREWSTER SECTION (2021)

|             |                               |                |
|-------------|-------------------------------|----------------|
| FLOC: 78766 | STATION: 26+948.6 TO 31+596.2 | DISCIPLINE: 10 |
|-------------|-------------------------------|----------------|

## PLAN AND PROFILE

## ALBERTA

SCALE

1:7500

DRAWING No

78766-10-ML-02-007

REV



OC







|                                                         |  |  |  |  |  |  |  |  |  |  |  |  |
|---------------------------------------------------------|--|--|--|--|--|--|--|--|--|--|--|--|
| R/W DETAILS<br>N.T.S.                                   |  |  |  |  |  |  |  |  |  |  |  |  |
|                                                         |  |  |  |  |  |  |  |  |  |  |  |  |
| OWNERSHIP<br>TRACT No.                                  |  |  |  |  |  |  |  |  |  |  |  |  |
|                                                         |  |  |  |  |  |  |  |  |  |  |  |  |
| AREA (ha) AND<br>LENGTH (m) OF<br>PERMANENT<br>EASEMENT |  |  |  |  |  |  |  |  |  |  |  |  |
|                                                         |  |  |  |  |  |  |  |  |  |  |  |  |

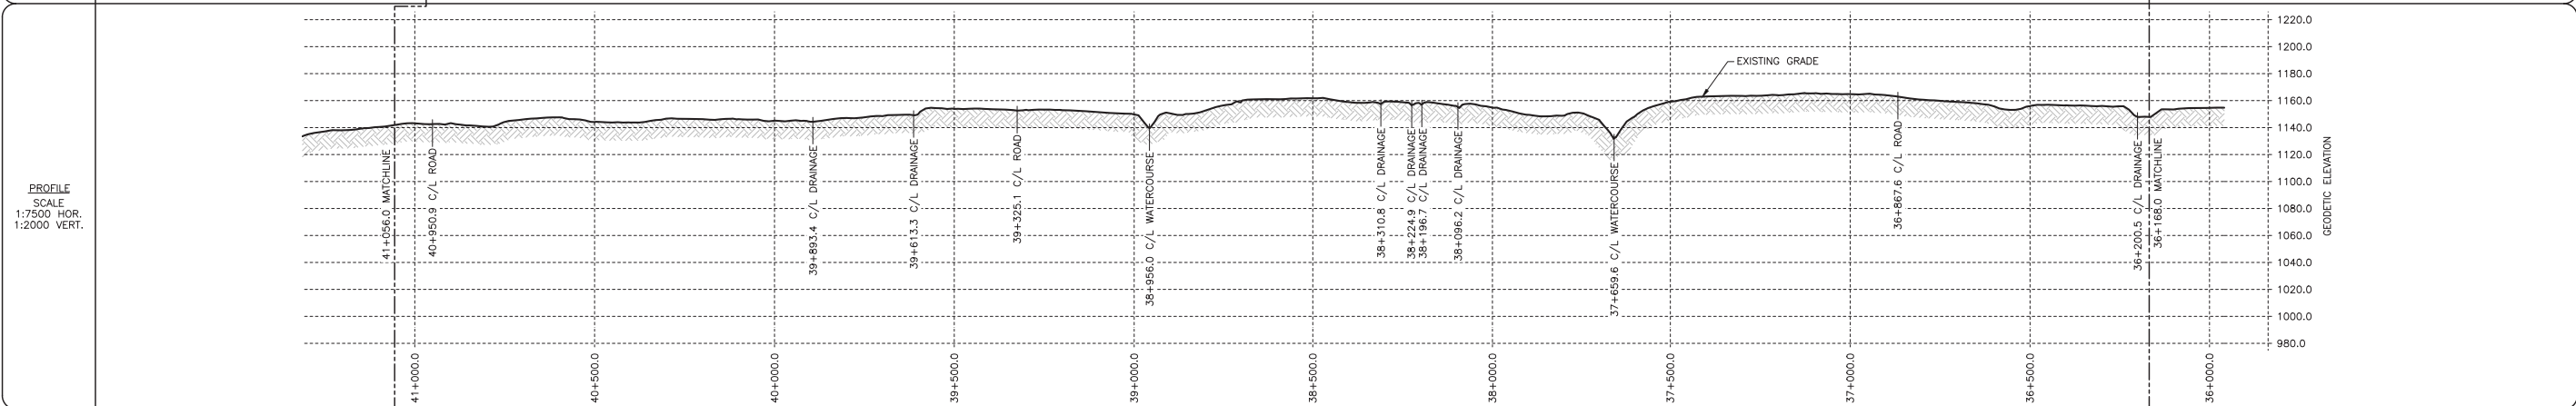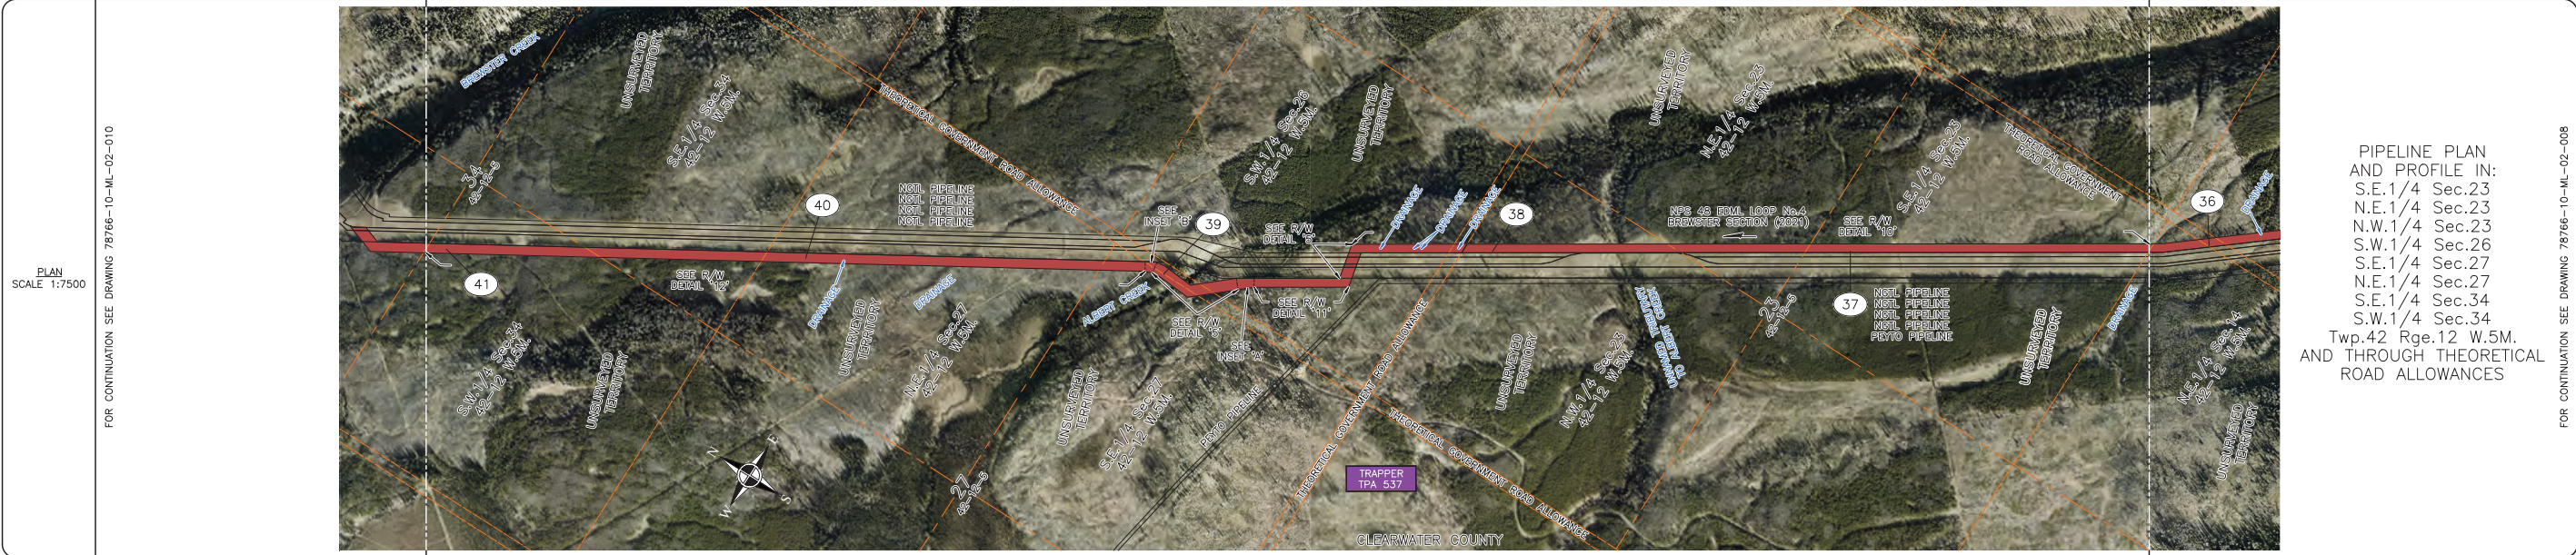

|   |                        |   |                                                                                          |              |                                                                        |   |
|---|------------------------|---|------------------------------------------------------------------------------------------|--------------|------------------------------------------------------------------------|---|
| GENERAL NOTES   | REFERENCE DRAWINGS     | LEGEND   | REVISIONS                                                                                | CER APPROVAL | LAND TITLES STAMP                                                      | PIPELINE INFORMATION   |
| 1. ALL CHAINAGES AND DIMENSIONS ARE IN METRES UNLESS NOTED OTHERWISE.<br>2. PLAN AND PROFILE INFORMATION HAS BEEN OBTAINED FROM LIDAR AND FIELD SURVEY.<br>3. THIS DOCUMENT IS NOT A PLAN OF SURVEY, BUT IS A GRAPHICAL REPRESENTATION OF THE APPROXIMATE SIZE, CONFIGURATION AND LOCATION OF PROPERTY OWNERSHIP. IT IS NOT INTENDED TO BE USED FOR LEGAL DESCRIPTIONS, CALCULATING EXACT DIMENSIONS OR PROPERTY AREAS.<br>4. CONVERSION FACTOR FOR HECTARES TO ACRES IS:<br>1 HECTARE = 2.4710 ACRES.<br>5. FULL SIZE DRAWINGS ARE PLOTTED ON 707 x 1000 (B1 SIZED PAPER). REDUCED SIZE DRAWINGS ARE NOT TO SCALE.<br>6. RIGHT-OF-WAY WIDTH WILL VARY AT SPECIFIC LOCATIONS DUE TO ENGINEERING AND CONSTRUCTION RESTRICTIONS.<br>7. CHAINAGES SHOWN ARE CONTOUR. | DRAWING No. -<br>TITLE | (KP) KILOMETRE POST<br>PROPOSED PIPELINE RIGHT OF WAY<br>PROPOSED VALVE SITE<br>PROPERTY BOUNDARY<br>TRAPPER BOUNDARY<br>DIRECTION OF FLOW<br>ACCESS ROAD<br>PIPELINE<br>RIGHT-OF-WAY<br>NOMINAL PIPE SIZE<br>METRES<br>HECTARES<br>NOVA GAS TRANSMISSION LTD. | No. 0<br>DESCRIPTION PLAN ISSUED<br>DATE 04/17/20<br>REV BY JA<br>CHK BY CB<br>APP BY WM |              | ENTERED AND REGISTERED<br>ON<br>INSTRUMENT No. _____<br>A.D. REGISTRAR | PROJECT DEF. No. _____<br>PROJECT MANAGER<br>LIMITS OF SHEET<br>QTR. SEC. TWP. RGE. MER.<br>UPSTREAM S.E. 23 42 12 5<br>DOWNSTREAM S.W. 34 42 12 5<br>NPS 48 EDML LOOP No.4 - BREWSTER SECTION (2021)<br>FLOC: 78766 STATION: 36+168.0 TO 41+056.0 DISCIPLINE: 10<br>PLAN AND PROFILE<br>ALBERTA<br>SCALE 1:7500 DRAWING No. 78766-10-ML-02-009 REV 00 |



**NOVA Gas Transmission Ltd.**

**2021 NGTL System Expansion Project  
(Brewster Section)**

**Book of Reference**

November 2020



| MSI Tract Number | Municipality      | Land Description        | Landowner(s)                    | Land User(s)                         | Length (m) | Width (m)                        | Area (ha) |
|------------------|-------------------|-------------------------|---------------------------------|--------------------------------------|------------|----------------------------------|-----------|
| B-1.0            | CLEARWATER COUNTY | SE 14-039-10 W5M        | HER MAJESTY THE QUEEN (ALBERTA) | TRAPPER TPA 1939<br>(STEVEN J HAUPT) | 120.9      | 12.50                            | 0.151     |
| B-2.0            | CLEARWATER COUNTY | NE 14-039-10 W5M        | HER MAJESTY THE QUEEN (ALBERTA) | TRAPPER TPA 1939<br>(STEVEN J HAUPT) | 366.6      | 12.50, 15.50 &<br>Variable Width | 0.542     |
| B-3.0            | CLEARWATER COUNTY | NW 14-039-10 W5M        | HER MAJESTY THE QUEEN (ALBERTA) | TRAPPER TPA 1939<br>(STEVEN J HAUPT) | 531.4      | 15.50                            | 0.823     |
| B-4.0            | CLEARWATER COUNTY | SW 23-039-10 W5M        | HER MAJESTY THE QUEEN (ALBERTA) | TRAPPER TPA 1939<br>(STEVEN J HAUPT) | 945.5      | 15.50                            | 1.465     |
| B-5.0            | CLEARWATER COUNTY | SE 22-039-10 W5M        | HER MAJESTY THE QUEEN (ALBERTA) | TRAPPER TPA 1939<br>(STEVEN J HAUPT) | 132.1      | 15.50                            | 0.205     |
| B-6.0            | CLEARWATER COUNTY | NE 22-039-10 W5M        | HER MAJESTY THE QUEEN (ALBERTA) | TRAPPER TPA 1939<br>(STEVEN J HAUPT) | 1069.9     | 15.50, 28.00 &<br>Variable Width | 2.844     |
| B-7.0            | CLEARWATER COUNTY | NW 22-039-10 W5M        | HER MAJESTY THE QUEEN (ALBERTA) | TRAPPER TPA 1939<br>(STEVEN J HAUPT) | 0.0        | 28.00                            | 0.004     |
| ROAD-1.0         | CLEARWATER COUNTY | SURVEYED ROAD ALLOWANCE | CLEARWATER COUNTY               | TRAPPER TPA 1939<br>(STEVEN J HAUPT) | 23.2       | 0.00                             | 0         |
| B-8.0            | CLEARWATER COUNTY | SE 27-039-10 W5M        | HER MAJESTY THE QUEEN (ALBERTA) | TRAPPER TPA 1939<br>(STEVEN J HAUPT) | 0.0        | 28.00                            | 0.012     |
| B-9.0            | CLEARWATER COUNTY | SW 27-039-10 W5M        | HER MAJESTY THE QUEEN (ALBERTA) | TRAPPER TPA 1939<br>(STEVEN J HAUPT) | 980.6      | 28.00                            | 2.733     |



| MSI Tract Number | Municipality      | Land Description        | Landowner(s)                    | Land User(s)                         | Length (m) | Width (m)                        | Area (ha) |
|------------------|-------------------|-------------------------|---------------------------------|--------------------------------------|------------|----------------------------------|-----------|
| B-10.0           | CLEARWATER COUNTY | NW 27-039-10 W5M        | HER MAJESTY THE QUEEN (ALBERTA) | TRAPPER TPA 1939<br>(STEVEN J HAUPT) | 479.1      | 24.00, 28.00 &<br>Variable Width | 1.289     |
| ROAD-2.0         | CLEARWATER COUNTY | SURVEYED ROAD ALLOWANCE | CLEARWATER COUNTY               | N/A                                  | 37.4       | 0.00                             | 0.000     |
| B-11.0           | CLEARWATER COUNTY | NE 28-039-10 W5M        | HER MAJESTY THE QUEEN (ALBERTA) | N/A                                  | 439.0      | 21.50 & Variable<br>Width        | 0.372     |
| B-12.0           | CLEARWATER COUNTY | SE 33-039-10 W5M        | HER MAJESTY THE QUEEN (ALBERTA) | TRAPPER TPA 873<br>(IVAN BOTT)       | 833.4      | 32.00 & Variable<br>Width        | 2.592     |
| RAILWAY-1.0      | CLEARWATER COUNTY | RAILWAY                 | CROWN                           | TRAPPER TPA 873<br>(IVAN BOTT)       | 31.5       | 32.00 & Variable<br>Width        | 0.101     |
| B-13.0           | CLEARWATER COUNTY | SW 33-039-10 W5M        | HER MAJESTY THE QUEEN (ALBERTA) | TRAPPER TPA 873<br>(IVAN BOTT)       | 294.9      | 15.50, 32.00 &<br>Variable Width | 0.514     |
| B-14.0           | CLEARWATER COUNTY | NW 33-039-10 W5M        | HER MAJESTY THE QUEEN (ALBERTA) | TRAPPER TPA 873<br>(IVAN BOTT)       | 945.6      | 15.00, 32.00 &<br>Variable Width | 1.751     |
| ROAD-3.0         | CLEARWATER COUNTY | SURVEYED ROAD ALLOWANCE | CLEARWATER COUNTY               | TRAPPER TPA 873<br>(IVAN BOTT)       | 24.1       | 0.00                             | 0.000     |
| B-15.0           | CLEARWATER COUNTY | SW 04-040-10 W5M        | HER MAJESTY THE QUEEN (ALBERTA) | TRAPPER TPA 873<br>(IVAN BOTT)       | 187.7      | 15.50                            | 0.291     |
| ROAD-4.0         | CLEARWATER COUNTY | SURVEYED ROAD ALLOWANCE | CLEARWATER COUNTY               | TRAPPER TPA 873<br>(IVAN BOTT)       | 36.6       | 0.00                             | 0.000     |
| B-16.0           | CLEARWATER COUNTY | SE 05-040-10 W5M        | HER MAJESTY THE QUEEN (ALBERTA) | TRAPPER TPA 873<br>(IVAN BOTT)       | 702.7      | 15.50                            | 1.089     |



| MSI Tract Number | Municipality      | Land Description        | Landowner(s)                    | Land User(s)                   | Length (m) | Width (m)                        | Area (ha) |
|------------------|-------------------|-------------------------|---------------------------------|--------------------------------|------------|----------------------------------|-----------|
| B-17.0           | CLEARWATER COUNTY | NE 05-040-10 W5M        | HER MAJESTY THE QUEEN (ALBERTA) | TRAPPER TPA 873<br>(IVAN BOTT) | 910.7      | 15.50, 26.00 &<br>Variable Width | 1.882     |
| B-18.0           | CLEARWATER COUNTY | SE 08-040-10 W5M        | HER MAJESTY THE QUEEN (ALBERTA) | TRAPPER TPA 873<br>(IVAN BOTT) | 110.0      | 15.50                            | 0.170     |
| B-19.0           | CLEARWATER COUNTY | SW 08-040-10 W5M        | HER MAJESTY THE QUEEN (ALBERTA) | TRAPPER TPA 873<br>(IVAN BOTT) | 792.8      | 15.50                            | 1.229     |
| B-20.0           | CLEARWATER COUNTY | NW 08-040-10 W5M        | HER MAJESTY THE QUEEN (ALBERTA) | TRAPPER TPA 873<br>(IVAN BOTT) | 909.0      | 15.50                            | 1.409     |
| ROAD-5.0         | CLEARWATER COUNTY | SURVEYED ROAD ALLOWANCE | CLEARWATER COUNTY               | TRAPPER TPA 873<br>(IVAN BOTT) | 23.8       | 0.00                             | 0.000     |
| B-21.0           | CLEARWATER COUNTY | SW 17-040-10 W5M        | HER MAJESTY THE QUEEN (ALBERTA) | TRAPPER TPA 873<br>(IVAN BOTT) | 23.6       | 15.50                            | 0.037     |
| ROAD-6.0         | CLEARWATER COUNTY | SURVEYED ROAD ALLOWANCE | CLEARWATER COUNTY               | TRAPPER TPA 873<br>(IVAN BOTT) | 37.5       | 0.00                             | 0.000     |
| B-22.0           | CLEARWATER COUNTY | SE 18-040-10 W5M        | HER MAJESTY THE QUEEN (ALBERTA) | TRAPPER TPA 873<br>(IVAN BOTT) | 879.8      | 15.50                            | 1.364     |
| B-23.0           | CLEARWATER COUNTY | NE 18-040-10 W5M        | HER MAJESTY THE QUEEN (ALBERTA) | TRAPPER TPA 873<br>(IVAN BOTT) | 676.1      | 15.50                            | 1.048     |
| B-24.0           | CLEARWATER COUNTY | NW 18-040-10 W5M        | HER MAJESTY THE QUEEN (ALBERTA) | TRAPPER TPA 873<br>(IVAN BOTT) | 262.9      | 15.50                            | 0.407     |



| MSI Tract Number | Municipality      | Land Description        | Landowner(s)                    | Land User(s)                   | Length (m) | Width (m)                        | Area (ha) |
|------------------|-------------------|-------------------------|---------------------------------|--------------------------------|------------|----------------------------------|-----------|
| B-25.0           | CLEARWATER COUNTY | SW 19-040-10 W5M        | HER MAJESTY THE QUEEN (ALBERTA) | TRAPPER TPA 873<br>(IVAN BOTT) | 924.5      | 15.50, 28.00 &<br>Variable Width | 1.555     |
| B-26.0           | CLEARWATER COUNTY | NW 19-040-10 W5M        | HER MAJESTY THE QUEEN (ALBERTA) | TRAPPER TPA 873<br>(IVAN BOTT) | 406.5      | 28.00                            | 1.138     |
| ROAD-7.0         | CLEARWATER COUNTY | SURVEYED ROAD ALLOWANCE | CLEARWATER COUNTY               | TRAPPER TPA 873<br>(IVAN BOTT) | 36.7       | 0.00                             | 0.000     |
| B-27.0           | CLEARWATER COUNTY | NE 24-040-10 W5M        | HER MAJESTY THE QUEEN (ALBERTA) | TRAPPER TPA 873<br>(IVAN BOTT) | 504.3      | 28.00 & Variable<br>Width        | 1.434     |
| ROAD-8.0         | CLEARWATER COUNTY | SURVEYED ROAD ALLOWANCE | CLEARWATER COUNTY               | TRAPPER TPA 873<br>(IVAN BOTT) | 21.6       | 0.00                             | 0.000     |
| B-28.0           | CLEARWATER COUNTY | SE 25-040-10 W5M        | HER MAJESTY THE QUEEN (ALBERTA) | TRAPPER TPA 873<br>(IVAN BOTT) | 951.3      | 15.50 & 32.00                    | 2.155     |
| B-29.0           | CLEARWATER COUNTY | SW 25-040-10 W5M        | HER MAJESTY THE QUEEN (ALBERTA) | TRAPPER TPA 873<br>(IVAN BOTT) | 42.8       | 15.00                            | 0.066     |
| B-30.0           | CLEARWATER COUNTY | NW 25-040-10 W5M        | HER MAJESTY THE QUEEN (ALBERTA) | TRAPPER TPA 873<br>(IVAN BOTT) | 963.1      | 15.00                            | 1.493     |
| B-31.0           | CLEARWATER COUNTY | SW 36-040-11 W5M        | HER MAJESTY THE QUEEN (ALBERTA) | TRAPPER TPA 873<br>(IVAN BOTT) | 825.9      | 15.50, 32.00 &<br>Variable Width | 2.223     |
| ROAD-9.0         | CLEARWATER COUNTY | SURVEYED ROAD ALLOWANCE | CLEARWATER COUNTY               | TRAPPER TPA 873<br>(IVAN BOTT) | 21.4       | 0.00                             | 0.000     |



| MSI Tract Number | Municipality      | Land Description        | Landowner(s)                    | Land User(s)                         | Length (m) | Width (m)                     | Area (ha) |
|------------------|-------------------|-------------------------|---------------------------------|--------------------------------------|------------|-------------------------------|-----------|
| B-32.0           | CLEARWATER COUNTY | SE 35-040-11 W5M        | HER MAJESTY THE QUEEN (ALBERTA) | TRAPPER TPA 873<br>(IVAN BOTT)       | 173.6      | 32.00 & Variable Width        | 0.547     |
| B-33.0           | CLEARWATER COUNTY | NE 35-040-11 W5M        | HER MAJESTY THE QUEEN (ALBERTA) | TRAPPER TPA 873<br>(IVAN BOTT)       | 872.6      | 15.50 & Variable Width        | 1.374     |
| ROAD-10.0        | CLEARWATER COUNTY | SURVEYED ROAD ALLOWANCE | CLEARWATER COUNTY               | TRAPPER TPA 869<br>(ROBERT SINCLAIR) | 23.9       | 0.00                          | 0.000     |
| B-34.0           | CLEARWATER COUNTY | SE 02-041-11 W5M        | HER MAJESTY THE QUEEN (ALBERTA) | TRAPPER TPA 869<br>(ROBERT SINCLAIR) | 561.4      | 9.50, 27.50, & Variable Width | 0.925     |
| B-35.0           | CLEARWATER COUNTY | SW 02-041-11 W5M        | HER MAJESTY THE QUEEN (ALBERTA) | TRAPPER TPA 869<br>(ROBERT SINCLAIR) | 379.2      | 26.50, 27.50 & Variable Width | 1.033     |
| ROAD-11.0        | CLEARWATER COUNTY | PLAN 792 1802           | CLEARWATER COUNTY               | TRAPPER TPA 869<br>(ROBERT SINCLAIR) | 104.7      | 0.00                          | 0.000     |
| B-36.0           | CLEARWATER COUNTY | NW 02-041-11 W5M        | HER MAJESTY THE QUEEN (ALBERTA) | TRAPPER TPA 869<br>(ROBERT SINCLAIR) | 831.6      | 26.50                         | 2.204     |
| B-37.0           | CLEARWATER COUNTY | SW 11-041-11 W5M        | HER MAJESTY THE QUEEN (ALBERTA) | TRAPPER TPA 869<br>(ROBERT SINCLAIR) | 314.6      | 26.50                         | 0.838     |
| B-38.0           | CLEARWATER COUNTY | SE 10-041-11 W5M        | HER MAJESTY THE QUEEN (ALBERTA) | TRAPPER TPA 869<br>(ROBERT SINCLAIR) | 560.9      | 26.50                         | 1.482     |
| B-39.0           | CLEARWATER COUNTY | NE 10-041-11 W5M        | HER MAJESTY THE QUEEN (ALBERTA) | TRAPPER TPA 869<br>(ROBERT SINCLAIR) | 844.4      | 26.50                         | 2.238     |



| MSI Tract Number | Municipality      | Land Description | Landowner(s)                    | Land User(s)                         | Length (m) | Width (m)                        | Area (ha) |
|------------------|-------------------|------------------|---------------------------------|--------------------------------------|------------|----------------------------------|-----------|
| B-40.0           | CLEARWATER COUNTY | SE 15-041-11 W5M | HER MAJESTY THE QUEEN (ALBERTA) | TRAPPER TPA 869<br>(ROBERT SINCLAIR) | 861.0      | 26.50                            | 2.282     |
| B-41.0           | CLEARWATER COUNTY | NE 15-041-11 W5M | HER MAJESTY THE QUEEN (ALBERTA) | TRAPPER TPA 869<br>(ROBERT SINCLAIR) | 318.3      | 26.50                            | 0.844     |
| B-42.0           | CLEARWATER COUNTY | NW 15-041-11 W5M | HER MAJESTY THE QUEEN (ALBERTA) | TRAPPER TPA 869<br>(ROBERT SINCLAIR) | 572.0      | 26.50                            | 1.519     |
| B-43.0           | CLEARWATER COUNTY | SW 22-041-11 W5M | HER MAJESTY THE QUEEN (ALBERTA) | TRAPPER TPA 869<br>(ROBERT SINCLAIR) | 887.8      | 26.50, 32.00 &<br>Variable Width | 2.429     |
| B-44.0           | CLEARWATER COUNTY | NW 22-041-11 W5M | HER MAJESTY THE QUEEN (ALBERTA) | TRAPPER TPA 869<br>(ROBERT SINCLAIR) | 419.4      | 26.50, 32.00 &<br>Variable Width | 1.282     |
| B-45.0           | CLEARWATER COUNTY | NE 21-041-11 W5M | HER MAJESTY THE QUEEN (ALBERTA) | TRAPPER TPA 869<br>(ROBERT SINCLAIR) | 555.8      | 26.50                            | 1.474     |
| B-46.0           | CLEARWATER COUNTY | SE 28-041-11 W5M | HER MAJESTY THE QUEEN (ALBERTA) | TRAPPER TPA 869<br>(ROBERT SINCLAIR) | 677.0      | 26.50                            | 1.803     |
| B-47.0           | CLEARWATER COUNTY | SW 28-041-11 W5M | HER MAJESTY THE QUEEN (ALBERTA) | TRAPPER TPA 869<br>(ROBERT SINCLAIR) | 480.6      | 26.50                            | 1.279     |



| MSI Tract Number | Municipality      | Land Description | Landowner(s)                    | Land User(s)                              | Length (m) | Width (m) | Area (ha) |
|------------------|-------------------|------------------|---------------------------------|-------------------------------------------|------------|-----------|-----------|
| B-48.0           | CLEARWATER COUNTY | NW 28-041-11 W5M | HER MAJESTY THE QUEEN (ALBERTA) | TRAPPER TPA 859<br>(JOANNE HOLLINGSWORTH) | 691.9      | 26.50     | 1.841     |
| B-49.0           | CLEARWATER COUNTY | NE 29-041-11 W5M | HER MAJESTY THE QUEEN (ALBERTA) | TRAPPER TPA 859<br>(JOANNE HOLLINGSWORTH) | 424.2      | 26.50     | 1.125     |
| B-50.0           | CLEARWATER COUNTY | SE 32-041-11 W5M | HER MAJESTY THE QUEEN (ALBERTA) | TRAPPER TPA 859<br>(JOANNE HOLLINGSWORTH) | 864.7      | 26.50     | 2.289     |
| B-51.0           | CLEARWATER COUNTY | SW 32-041-11 W5M | HER MAJESTY THE QUEEN (ALBERTA) | TRAPPER TPA 859<br>(JOANNE HOLLINGSWORTH) | 136.9      | 26.50     | 0.363     |
| B-52.0           | CLEARWATER COUNTY | NW 32-041-11 W5M | HER MAJESTY THE QUEEN (ALBERTA) | TRAPPER TPA 859<br>(JOANNE HOLLINGSWORTH) | 1001.7     | 26.50     | 2.663     |
| B-53.0           | CLEARWATER COUNTY | SW 05-042-11 W5M | HER MAJESTY THE QUEEN (ALBERTA) | TRAPPER TPA 857<br>(SHAWN HAYHURST)       | 241.0      | 26.50     | 0.638     |
| B-54.0           | CLEARWATER COUNTY | SE 06-042-11 W5M | HER MAJESTY THE QUEEN (ALBERTA) | TRAPPER TPA 857<br>(SHAWN HAYHURST)       | 803.4      | 26.50     | 2.129     |
| B-55.0           | CLEARWATER COUNTY | NE 06-042-11 W5M | HER MAJESTY THE QUEEN (ALBERTA) | TRAPPER TPA 857<br>(SHAWN HAYHURST)       | 493.1      | 26.50     | 1.307     |



| MSI Tract Number | Municipality      | Land Description | Landowner(s)                    | Land User(s)                         | Length (m) | Width (m)                        | Area (ha) |
|------------------|-------------------|------------------|---------------------------------|--------------------------------------|------------|----------------------------------|-----------|
| B-56.0           | CLEARWATER COUNTY | NW 06-042-11 W5M | HER MAJESTY THE QUEEN (ALBERTA) | TRAPPER TPA 857<br>(SHAWN HAYHURST)  | 502.1      | 26.50, 32.00 &<br>Variable Width | 1.395     |
| B-57.0           | CLEARWATER COUNTY | SW 07-042-11 W5M | HER MAJESTY THE QUEEN (ALBERTA) | TRAPPER TPA 857<br>(SHAWN HAYHURST)  | 927.3      | 32.00                            | 2.968     |
| B-58.0           | CLEARWATER COUNTY | SE 12-042-12 W5M | HER MAJESTY THE QUEEN (ALBERTA) | TRAPPER TPA 537<br>(DAVID L CADRAIN) | 221.2      | 32.00 & Variable<br>Width        | 0.687     |
| B-59.0           | CLEARWATER COUNTY | NE 12-042-12 W5M | HER MAJESTY THE QUEEN (ALBERTA) | TRAPPER TPA 537<br>(DAVID L CADRAIN) | 977.6      | 24.00                            | 2.347     |
| B-60.0           | CLEARWATER COUNTY | SE 13-042-12 W5M | HER MAJESTY THE QUEEN (ALBERTA) | TRAPPER TPA 537<br>(DAVID L CADRAIN) | 196.5      | 24.00                            | 0.472     |
| B-61.0           | CLEARWATER COUNTY | SW 13-042-12 W5M | HER MAJESTY THE QUEEN (ALBERTA) | TRAPPER TPA 537<br>(DAVID L CADRAIN) | 720.5      | 24.00                            | 1.729     |
| B-62.0           | CLEARWATER COUNTY | NW 13-042-12 W5M | HER MAJESTY THE QUEEN (ALBERTA) | TRAPPER TPA 537<br>(DAVID L CADRAIN) | 857.5      | 24.00                            | 2.058     |
| B-63.0           | CLEARWATER COUNTY | NE 14-042-12 W5M | HER MAJESTY THE QUEEN (ALBERTA) | TRAPPER TPA 537<br>(DAVID L CADRAIN) | 147.6      | 24.00                            | 0.354     |



| MSI Tract Number | Municipality      | Land Description | Landowner(s)                    | Land User(s)                         | Length (m) | Width (m)                               | Area (ha) |
|------------------|-------------------|------------------|---------------------------------|--------------------------------------|------------|-----------------------------------------|-----------|
| B-64.0           | CLEARWATER COUNTY | SE 23-042-12 W5M | HER MAJESTY THE QUEEN (ALBERTA) | TRAPPER TPA 537<br>(DAVID L CADRAIN) | 954.4      | 24.00                                   | 2.282     |
| B-65.0           | CLEARWATER COUNTY | NE 23-042-12 W5M | HER MAJESTY THE QUEEN (ALBERTA) | TRAPPER TPA 537<br>(DAVID L CADRAIN) | 371.2      | 24.00                                   | 0.888     |
| B-66.0           | CLEARWATER COUNTY | NW 23-042-12 W5M | HER MAJESTY THE QUEEN (ALBERTA) | TRAPPER TPA 537<br>(DAVID L CADRAIN) | 583.3      | 24.00                                   | 1.398     |
| B-67.0           | CLEARWATER COUNTY | SW 26-042-12 W5M | HER MAJESTY THE QUEEN (ALBERTA) | TRAPPER TPA 537<br>(DAVID L CADRAIN) | 912.5      | 24.00, 25.00, 32.00 &<br>Variable Width | 2.435     |
| B-68.0           | CLEARWATER COUNTY | SE 27-042-12 W5M | HER MAJESTY THE QUEEN (ALBERTA) | TRAPPER TPA 537<br>(DAVID L CADRAIN) | 184.2      | 27.00, 32.00 &<br>Variable Width        | 0.576     |
| B-69.0           | CLEARWATER COUNTY | NE 27-042-12 W5M | HER MAJESTY THE QUEEN (ALBERTA) | TRAPPER TPA 537<br>(DAVID L CADRAIN) | 939.0      | 27.00                                   | 2.539     |
| B-70.0           | CLEARWATER COUNTY | SE 34-042-12 W5M | HER MAJESTY THE QUEEN (ALBERTA) | TRAPPER TPA 537<br>(DAVID L CADRAIN) | 477.0      | 27.00                                   | 1.290     |
| B-71.0           | CLEARWATER COUNTY | SW 34-042-12 W5M | HER MAJESTY THE QUEEN (ALBERTA) | TRAPPER TPA 537<br>(DAVID L CADRAIN) | 461.9      | 27.00                                   | 1.248     |



| MSI Tract Number | Municipality      | Land Description | Landowner(s)                    | Land User(s)                         | Length (m) | Width (m)                              | Area (ha) |
|------------------|-------------------|------------------|---------------------------------|--------------------------------------|------------|----------------------------------------|-----------|
| B-72.0           | CLEARWATER COUNTY | NW 34-042-12 W5M | HER MAJESTY THE QUEEN (ALBERTA) | TRAPPER TPA 537<br>(DAVID L CADRAIN) | 905.9      | 24.50027.00, 32.00 &<br>Variable Width | 1.058     |
| B-73.0           | CLEARWATER COUNTY | SE 03-043-12 W5M | HER MAJESTY THE QUEEN (ALBERTA) | TRAPPER TPA 537<br>(DAVID L CADRAIN) | 1082.3     | 24.50 & Variable<br>Width              | 2.648     |
| B-74.0           | CLEARWATER COUNTY | SW 03-043-12 W5M | HER MAJESTY THE QUEEN (ALBERTA) | TRAPPER TPA 537<br>(DAVID L CADRAIN) | 12.8       | 24.50                                  | 0.035     |
| B-75.0           | CLEARWATER COUNTY | NE-03-43-12-W5M  | HER MAJESTY THE QUEEN (ALBERTA) | TRAPPER TPA 537<br>(DAVID L CADRAIN) | 0.0        | 24.50                                  | 0.003     |
| B-76.0           | CLEARWATER COUNTY | NW 03-043-12 W5M | HER MAJESTY THE QUEEN (ALBERTA) | TRAPPER TPA 537<br>(DAVID L CADRAIN) | 1097.8     | 24.50                                  | 2.686     |
| B-77.0           | CLEARWATER COUNTY | SW 10-043-12 W5M | HER MAJESTY THE QUEEN (ALBERTA) | TRAPPER TPA 537<br>(DAVID L CADRAIN) | 149.8      | 24.50                                  | 0.367     |
| B-78.0           | CLEARWATER COUNTY | SE 09-043-12 W5M | HER MAJESTY THE QUEEN (ALBERTA) | TRAPPER TPA 537<br>(DAVID L CADRAIN) | 730.2      | 24.50, 26.50 &<br>Variable Width       | 1.864     |



| MSI Tract Number | Municipality      | Land Description | Landowner(s)                    | Land User(s)                         | Length (m) | Width (m)                        | Area (ha) |
|------------------|-------------------|------------------|---------------------------------|--------------------------------------|------------|----------------------------------|-----------|
| B-79.0           | CLEARWATER COUNTY | NE 09-043-12 W5M | HER MAJESTY THE QUEEN (ALBERTA) | TRAPPER TPA 537<br>(DAVID L CADRAIN) | 897.0      | 26.50                            | 2.378     |
| B-80.0           | CLEARWATER COUNTY | SE 16-043-12 W5M | HER MAJESTY THE QUEEN (ALBERTA) | TRAPPER TPA 537<br>(DAVID L CADRAIN) | 390.9      | 26.50                            | 1.034     |
| B-81.0           | CLEARWATER COUNTY | SW 16-043-12 W5M | HER MAJESTY THE QUEEN (ALBERTA) | TRAPPER TPA 537<br>(DAVID L CADRAIN) | 687.1      | 26.50                            | 1.821     |
| B-82.0           | CLEARWATER COUNTY | NW 16-043-12 W5M | HER MAJESTY THE QUEEN (ALBERTA) | TRAPPER TPA 537<br>(DAVID L CADRAIN) | 540.0      | 26.50, 32.00 &<br>Variable Width | 1.638     |
| B-83.0           | CLEARWATER COUNTY | NE 17-043-12 W5M | HER MAJESTY THE QUEEN (ALBERTA) | TRAPPER TPA 537<br>(DAVID L CADRAIN) | 549.7      | 32.00                            | 1.759     |
| B-84.0           | CLEARWATER COUNTY | SE 20-043-12 W5M | HER MAJESTY THE QUEEN (ALBERTA) | TRAPPER TPA 537<br>(DAVID L CADRAIN) | 906.1      | 32.00                            | 2.900     |
| B-85.0           | CLEARWATER COUNTY | NE-20-43-12-W5M  | HER MAJESTY THE QUEEN (ALBERTA) | TRAPPER TPA 537<br>(DAVID L CADRAIN) | 58.2       | 32.00                            | 0.186     |
| B-86.0           | CLEARWATER COUNTY | NW 20-043-12 W5M | HER MAJESTY THE QUEEN (ALBERTA) | TRAPPER TPA 537<br>(DAVID L CADRAIN) | 115.3      | 32.00                            | 0.841     |