


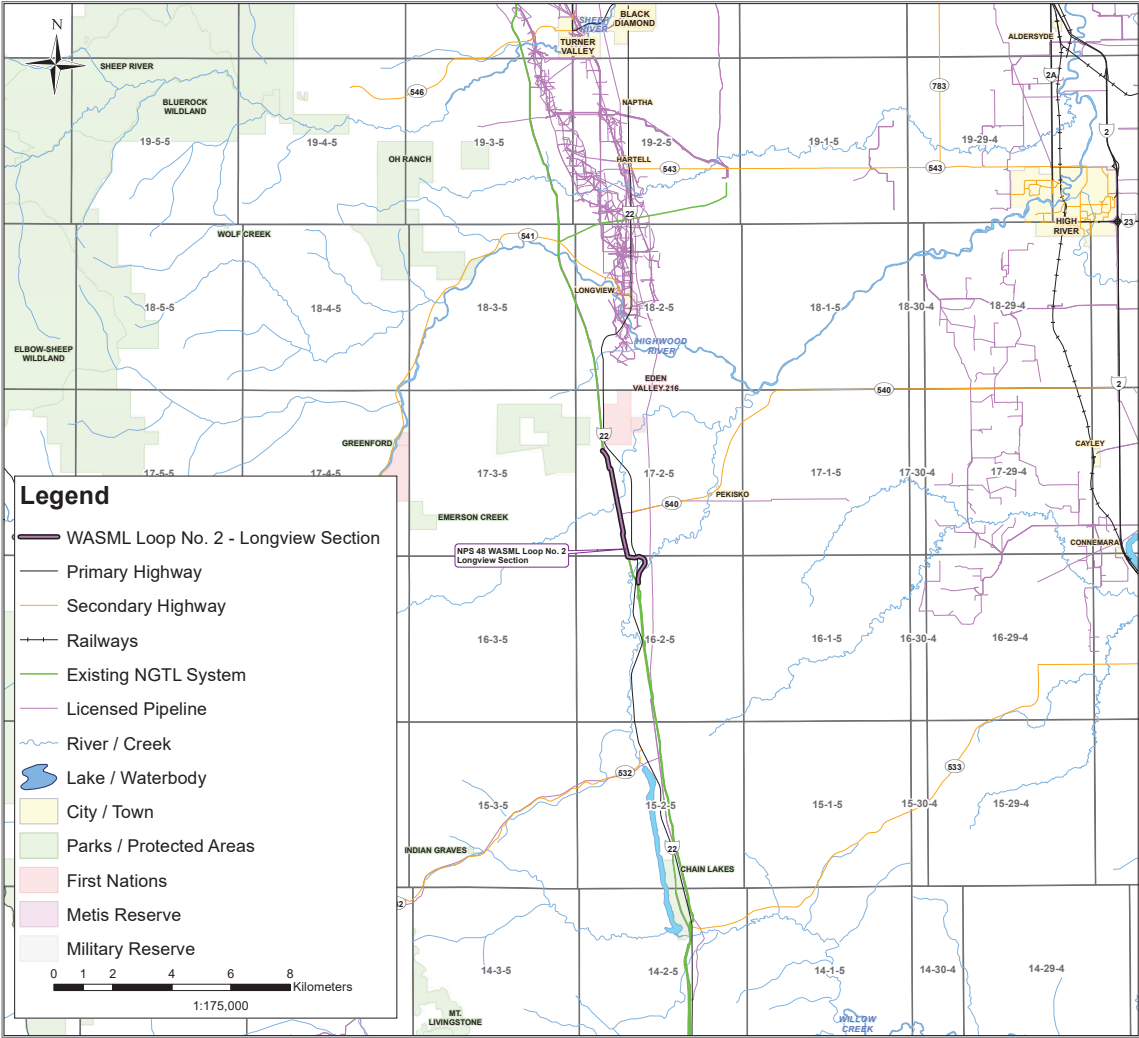


Plans and Profiles of:

NGTL WEST PATH DELIVERY 2023 PROJECT

(Longview Section)
Canada Energy Regulator Certificate of Public Convenience and Necessity (GC-134)

NOVA GAS TRANSMISSION LTD.

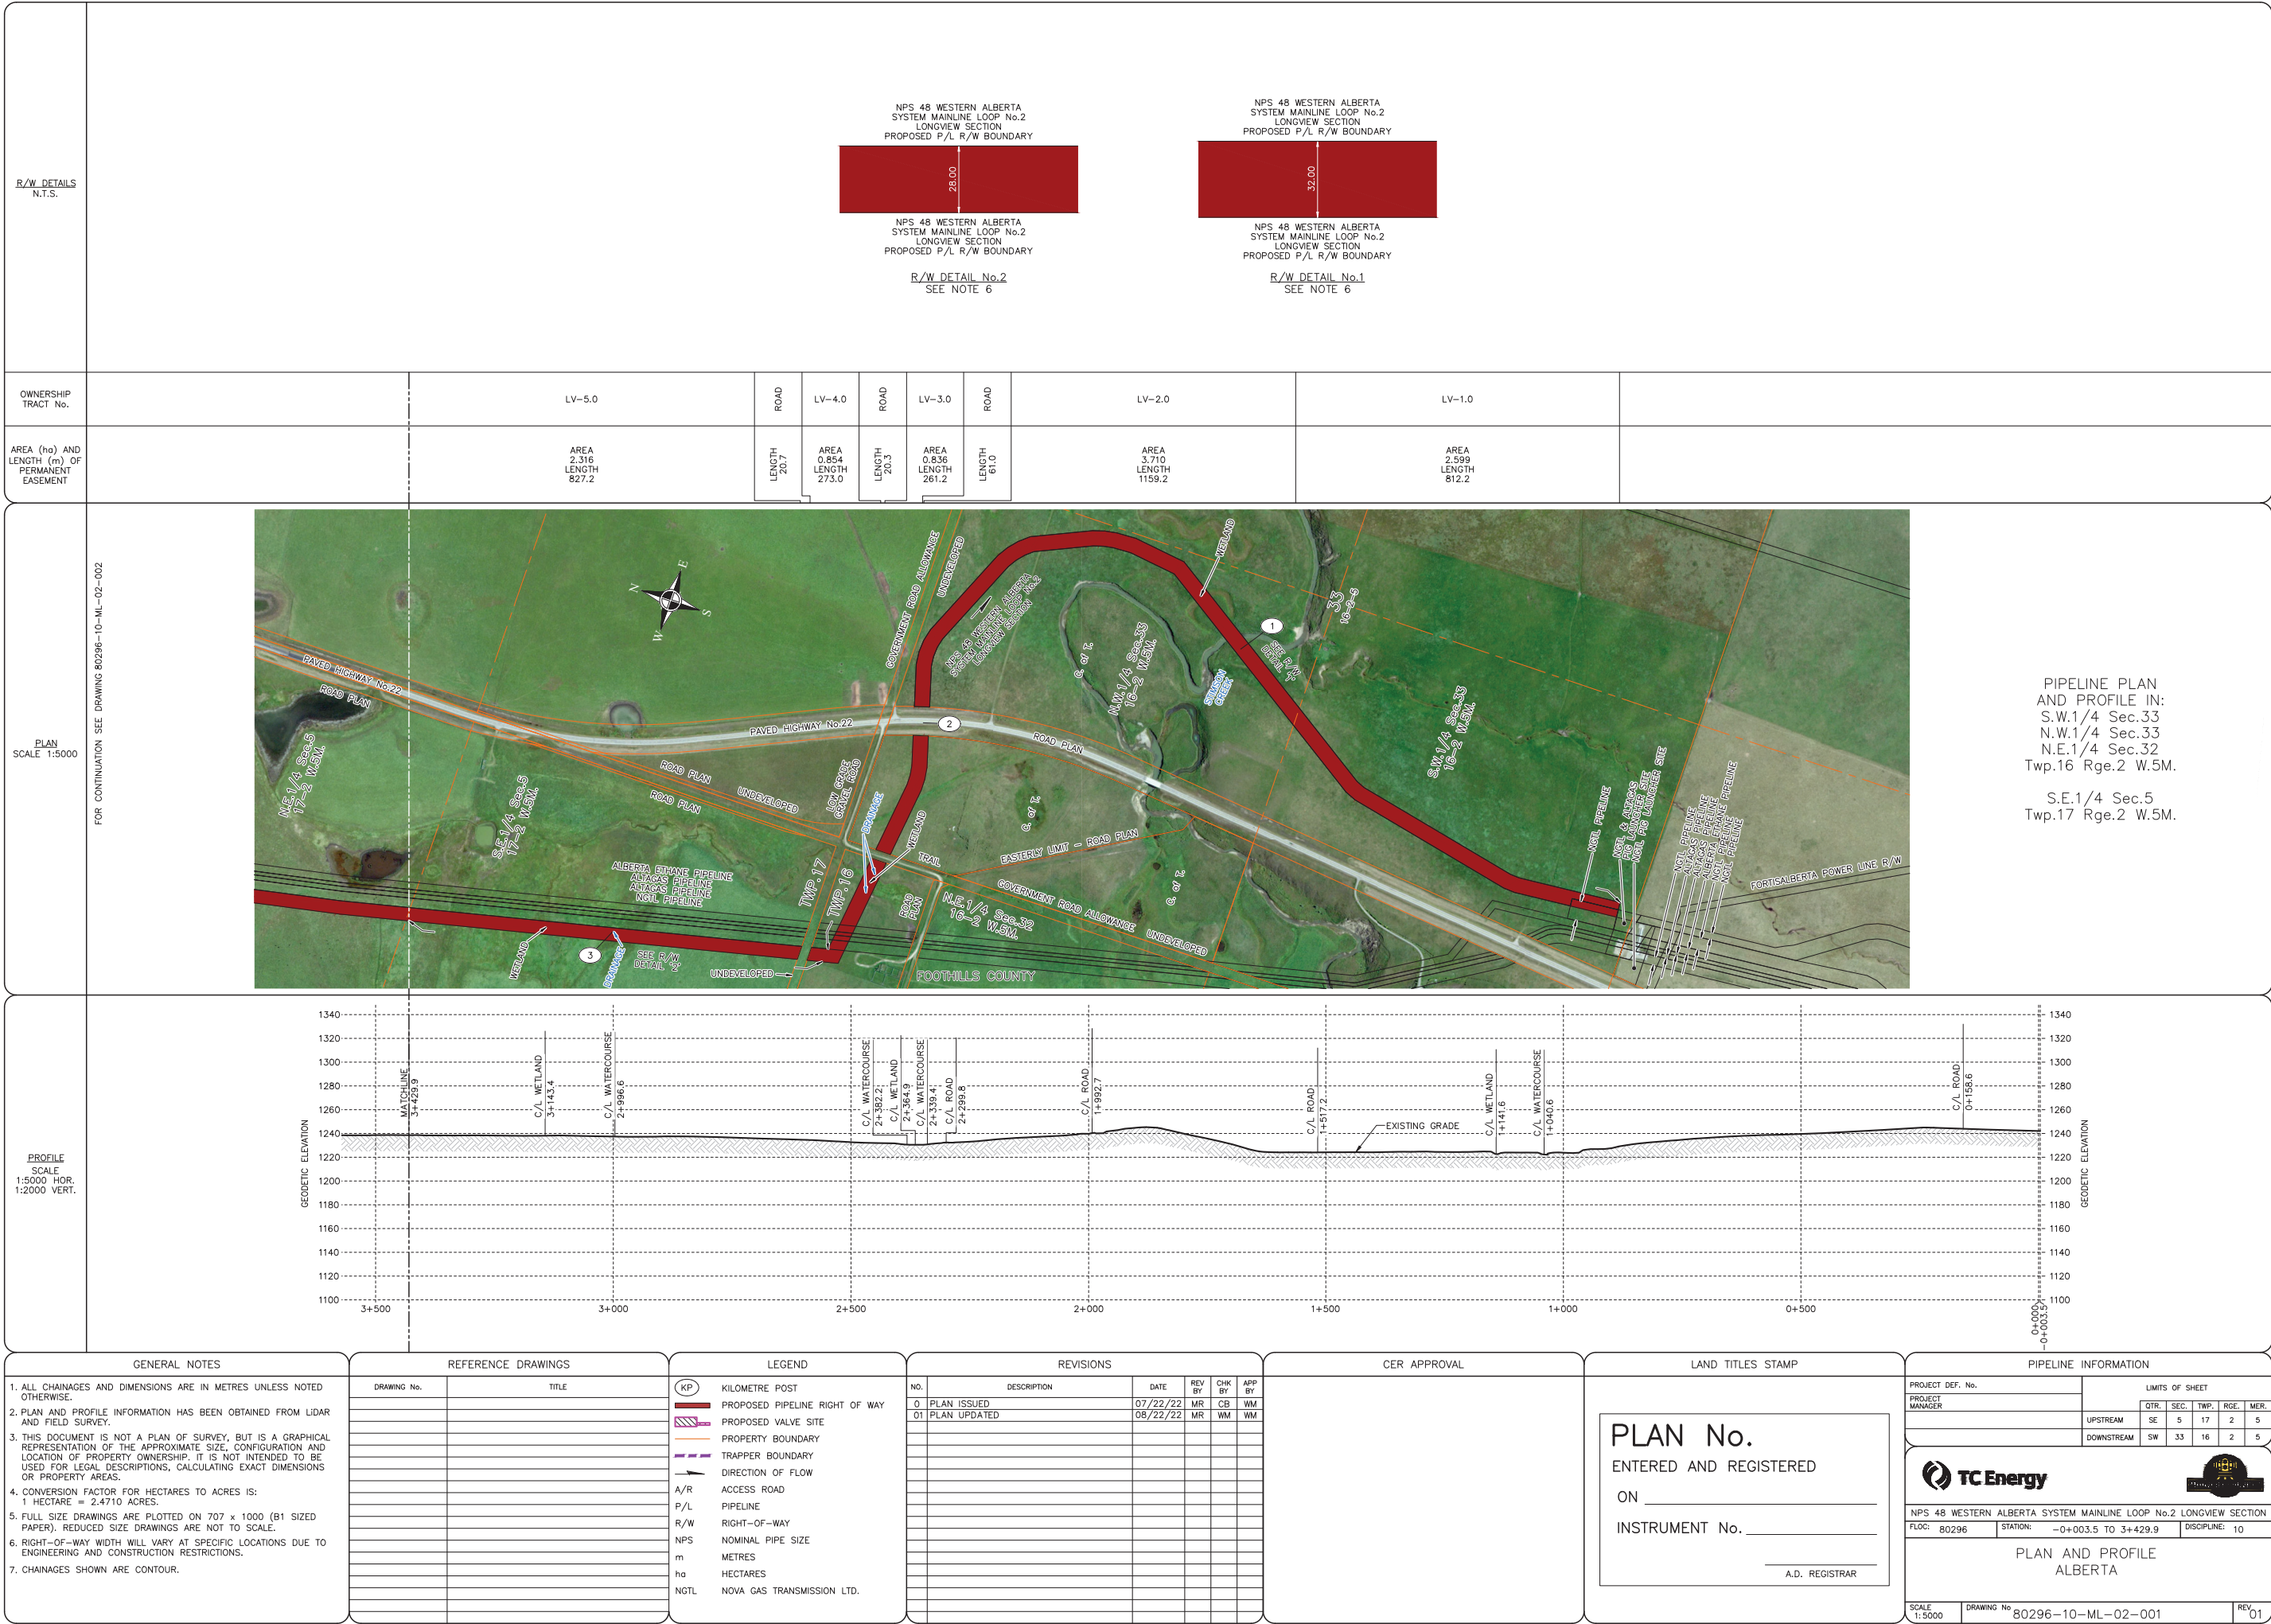

R/W DETAILS N.T.S.		NPS 48 WESTERN ALBERTA SYSTEM MAINLINE LOOP No.2 LONGVIEW SECTION PROPOSED P/L R/W BOUNDARY	NPS 48 WESTERN ALBERTA SYSTEM MAINLINE LOOP No.2 LONGVIEW SECTION PROPOSED P/L R/W BOUNDARY		NPS 48 WESTERN ALBERTA SYSTEM MAINLINE LOOP No.2 LONGVIEW SECTION PROPOSED P/L R/W BOUNDARY	NPS 48 WESTERN ALBERTA SYSTEM MAINLINE LOOP No.2 LONGVIEW SECTION PROPOSED P/L R/W BOUNDARY
OWNERSHIP TRACT No.		LV-9.0	ROAD	LV-8.0	LV-7.0	LV-6.0
AREA (ha) AND LENGTH (m) OF PERMANENT EASEMENT		AREA 2.483 LENGTH 775.9	LENGTH 25.2	AREA 0.062 LENGTH 19.3	AREA 2.622 LENGTH 819.4	AREA 2.563 LENGTH 862.3

PLAN SCALE 1:5000

FOR CONTINUATION SEE DRAWING 80296-10-ML-02-003

PIPELINE PLAN AND PROFILE IN:
N.E.1/4 Sec.5
S.E.1/4 Sec.8
N.E.1/4 Sec.8
N.W.1/4 Sec.8
Twp.17 Rge.2 W.5M.

PROFILE SCALE 1:5000 HOR.
1:2000 VERT.

GENERAL NOTES	REFERENCE DRAWINGS	LEGEND	REVISIONS	CER APPROVAL	LAND TITLES STAMP	PIPELINE INFORMATION
1. ALL CHAINAGES AND DIMENSIONS ARE IN METRES UNLESS NOTED OTHERWISE. 2. PLAN AND PROFILE INFORMATION HAS BEEN OBTAINED FROM LIDAR AND FIELD SURVEY. 3. THIS DOCUMENT IS NOT A PLAN OF SURVEY, BUT IS A GRAPHICAL REPRESENTATION OF THE APPROXIMATE SIZE, CONFIGURATION AND LOCATION OF PROPERTY OWNERSHIP. IT IS NOT INTENDED TO BE USED FOR LEGAL DESCRIPTIONS, CALCULATING EXACT DIMENSIONS OR PROPERTY AREAS. 4. CONVERSION FACTOR FOR HECTARES TO ACRES IS: 1 HECTARE = 2.4710 ACRES. 5. FULL SIZE DRAWINGS ARE PLOTTED ON 707 x 1000 (B1 SIZED PAPER). REDUCED SIZE DRAWINGS ARE NOT TO SCALE. 6. RIGHT-OF-WAY WIDTH WILL VARY AT SPECIFIC LOCATIONS DUE TO ENGINEERING AND CONSTRUCTION RESTRICTIONS. 7. CHAINAGES SHOWN ARE CONTOUR.	DRAWING No. TITLE	KP KILOMETRE POST PROPOSED PIPELINE RIGHT OF WAY PROPOSED VALVE SITE PROPERTY BOUNDARY TRAPPER BOUNDARY DIRECTION OF FLOW ACCESS ROAD PIPELINE RIGHT-OF-WAY NOMINAL PIPE SIZE METRES HECTARES NOVA GAS TRANSMISSION LTD.	NO. DESCRIPTION DATE REV BY CHK BY APP BY 0 PLAN ISSUED 08/22/22 JT DB WM		PLAN No. ENTERED AND REGISTERED ON _____ INSTRUMENT No. _____ A.D. REGISTRAR	PROJECT DEF. No. LIMITS OF SHEET PROJECT MANAGER QTR. SEC. TWP. RGE. MER. UPSTREAM NW 8 17 2 5 DOWNSTREAM NE 5 17 2 5 TC Energy NPS 48 WESTERN ALBERTA SYSTEM MAINLINE LOOP No.2 LONGVIEW SECTION FLOC: 80296 STATION: 3+429.9 TO 5+931.2 DISCIPLINE: 10 PLAN AND PROFILE ALBERTA SCALE 1:5000 DRAWING No. 80296-10-ML-02-002 REV. 00

NOVA Gas Transmission Ltd.

West Path Delivery 2023 Project
(Longview Section)

Book of Reference

December 2022

Tract Number	Municipality	Land Description	Landowner(s)	Land User(s)	Length (m)	Width (m)	Area (ha)
LV-1.0	FOOTHILLS COUNTY	SW 33-16-2 W5M	THOMAS RIEHS AND MARGARET JEAN RIEHS	N/A	812.2	32.00	2.599
LV-2.0	FOOTHILLS COUNTY	NW 33-16-2 W5M (EAST OF ROAD PLAN 861 0377)	THOMAS RIEHS AND MARGARET JEAN RIEHS	N/A	1159.2	32.00	3.710
ROAD	FOOTHILLS COUNTY	ROAD PLAN 861 0377	ALBERTA TRANSPORTATION	N/A	61.0	-	0.000
LV-3.0	FOOTHILLS COUNTY	NW 33-16-2 W5M (WEST OF ROAD PLAN 861 0377 AND NORTH OF ROAD PLAN 5668 EZ)	THOMAS RIEHS AND MARGARET JEAN RIEHS	N/A	261.2	32.00	0.836
ROAD	FOOTHILLS COUNTY	SURVEYED ROAD ALLOWANCE	FOOTHILLS COUNTY	N/A	20.3	-	0.000
LV-4.0	FOOTHILLS COUNTY	NE 32-16-2 W5M (NORTH AND EAST OF ROAD PLAN 5668 EZ)	RALPH L NELSON RANCHES LTD. CARE OF RALPH L. NELSON	N/A	273.0	28.00 & 32.00	0.854
ROAD	FOOTHILLS COUNTY	SURVEYED ROAD ALLOWANCE	FOOTHILLS COUNTY	N/A	20.7	-	0.000
LV-5.0	FOOTHILLS COUNTY	SE 5-17-2 W5M	HUGH ROY MCPHERSON AND SUSAN MAY MCPHERSON	N/A	827.2	28.00	2.316

Tract Number	Municipality	Land Description	Landowner(s)	Land User(s)	Length (m)	Width (m)	Area (ha)
LV-6.0	FOOTHILLS COUNTY	NE 5-17-2 W5M	HUGH ROY MCPHERSON AND SUSAN MAY MCPHERSON	N/A	862.3	28.00 & 32.00	2.563
LV-7.0	FOOTHILLS COUNTY	S 1/2 of 8-17-2 W5M (LOT 1, BLOCK 1, PLAN 171 0243)	WAYNE BARKLEY	N/A	819.4	32.00	2.622
LV-8.0	FOOTHILLS COUNTY	NE 8-17-2 W5M (SOUTH OF ROAD PLAN 1670 JK AND WEST OF ROAD PLAN 861 0377)	WAYNE BARKLEY	N/A	19.3	32.00	0.062
ROAD	FOOTHILLS COUNTY	ROAD PLAN 1670JK	FOOTHILLS COUNTY	N/A	25.2	-	0.000
LV-9.0	FOOTHILLS COUNTY	N 1/2 of 8-17-2 W5M (LOT 2, BLOCK 5, PLAN 091 4082)	HIS MAJESTY THE KING IN THE RIGHT OF CANADA AS REP BY THE MINISTER OF THE ENVIRO FOR THE PARKS OF CANADA AGENCY.	BAR U RANCH NATIONAL HISTORIC SITE	775.9	32.00	2.483

Tract Number	Municipality	Land Description	Landowner(s)	Land User(s)	Length (m)	Width (m)	Area (ha)
ROAD	FOOTHILLS COUNTY	SURVEYED ROAD ALLOWANCE	FOOTHILLS COUNTY	N/A	20.5	-	0.000
LV-10.0	FOOTHILLS COUNTY	SW 17-17-2 W5M	NELSON BROTHERS LAZY H RANCHES LTD. CARE OF KYLE ROBERT NELSON, JASON ROY NELSON, AND CAMERON LEE NELSON	N/A	820.2	32.00	2.625
LV-11.0	FOOTHILLS COUNTY	NW 17-17-2 W5M	NELSON BROTHERS LAZY H RANCHES LTD. CARE OF KYLE ROBERT NELSON, JASON ROY NELSON, AND CAMERON LEE NELSON	N/A	819.8	32.00	2.623
LV-12.0	FOOTHILLS COUNTY	SW 20-17-2 W5M	HUGH ROY MC PHERSON	N/A	894.2	28.00 & 32.00	2.643
LV-13.0	FOOTHILLS COUNTY	NW 20-17-2 W5M (LOT 1, BLOCK 1, PLAN 061 0920)	HUGH ROY MC PHERSON	N/A	479.9	28.00 & VARIABLE WIDTH	1.348
ROAD	FOOTHILLS COUNTY	SURVEYED ROAD ALLOWANCE	FOOTHILLS COUNTY	N/A	27.2	-	0.000
LV-14.0	FOOTHILLS COUNTY	NE 19-17-2 W5M	ALEXANDER ROBERTSON	N/A	76.5	28.00 & VARIABLE WIDTH	0.225
LV-15.0	FOOTHILLS COUNTY	NE 19-17-2 W5M (PLAN 554 JK, MAINLINE BLOCK VALVE AND PIPE YARD SITE)	NOVA GAS TRANSMISSION LTD.	N/A	94.1	28.00 & VARIABLE WIDTH	0.267